

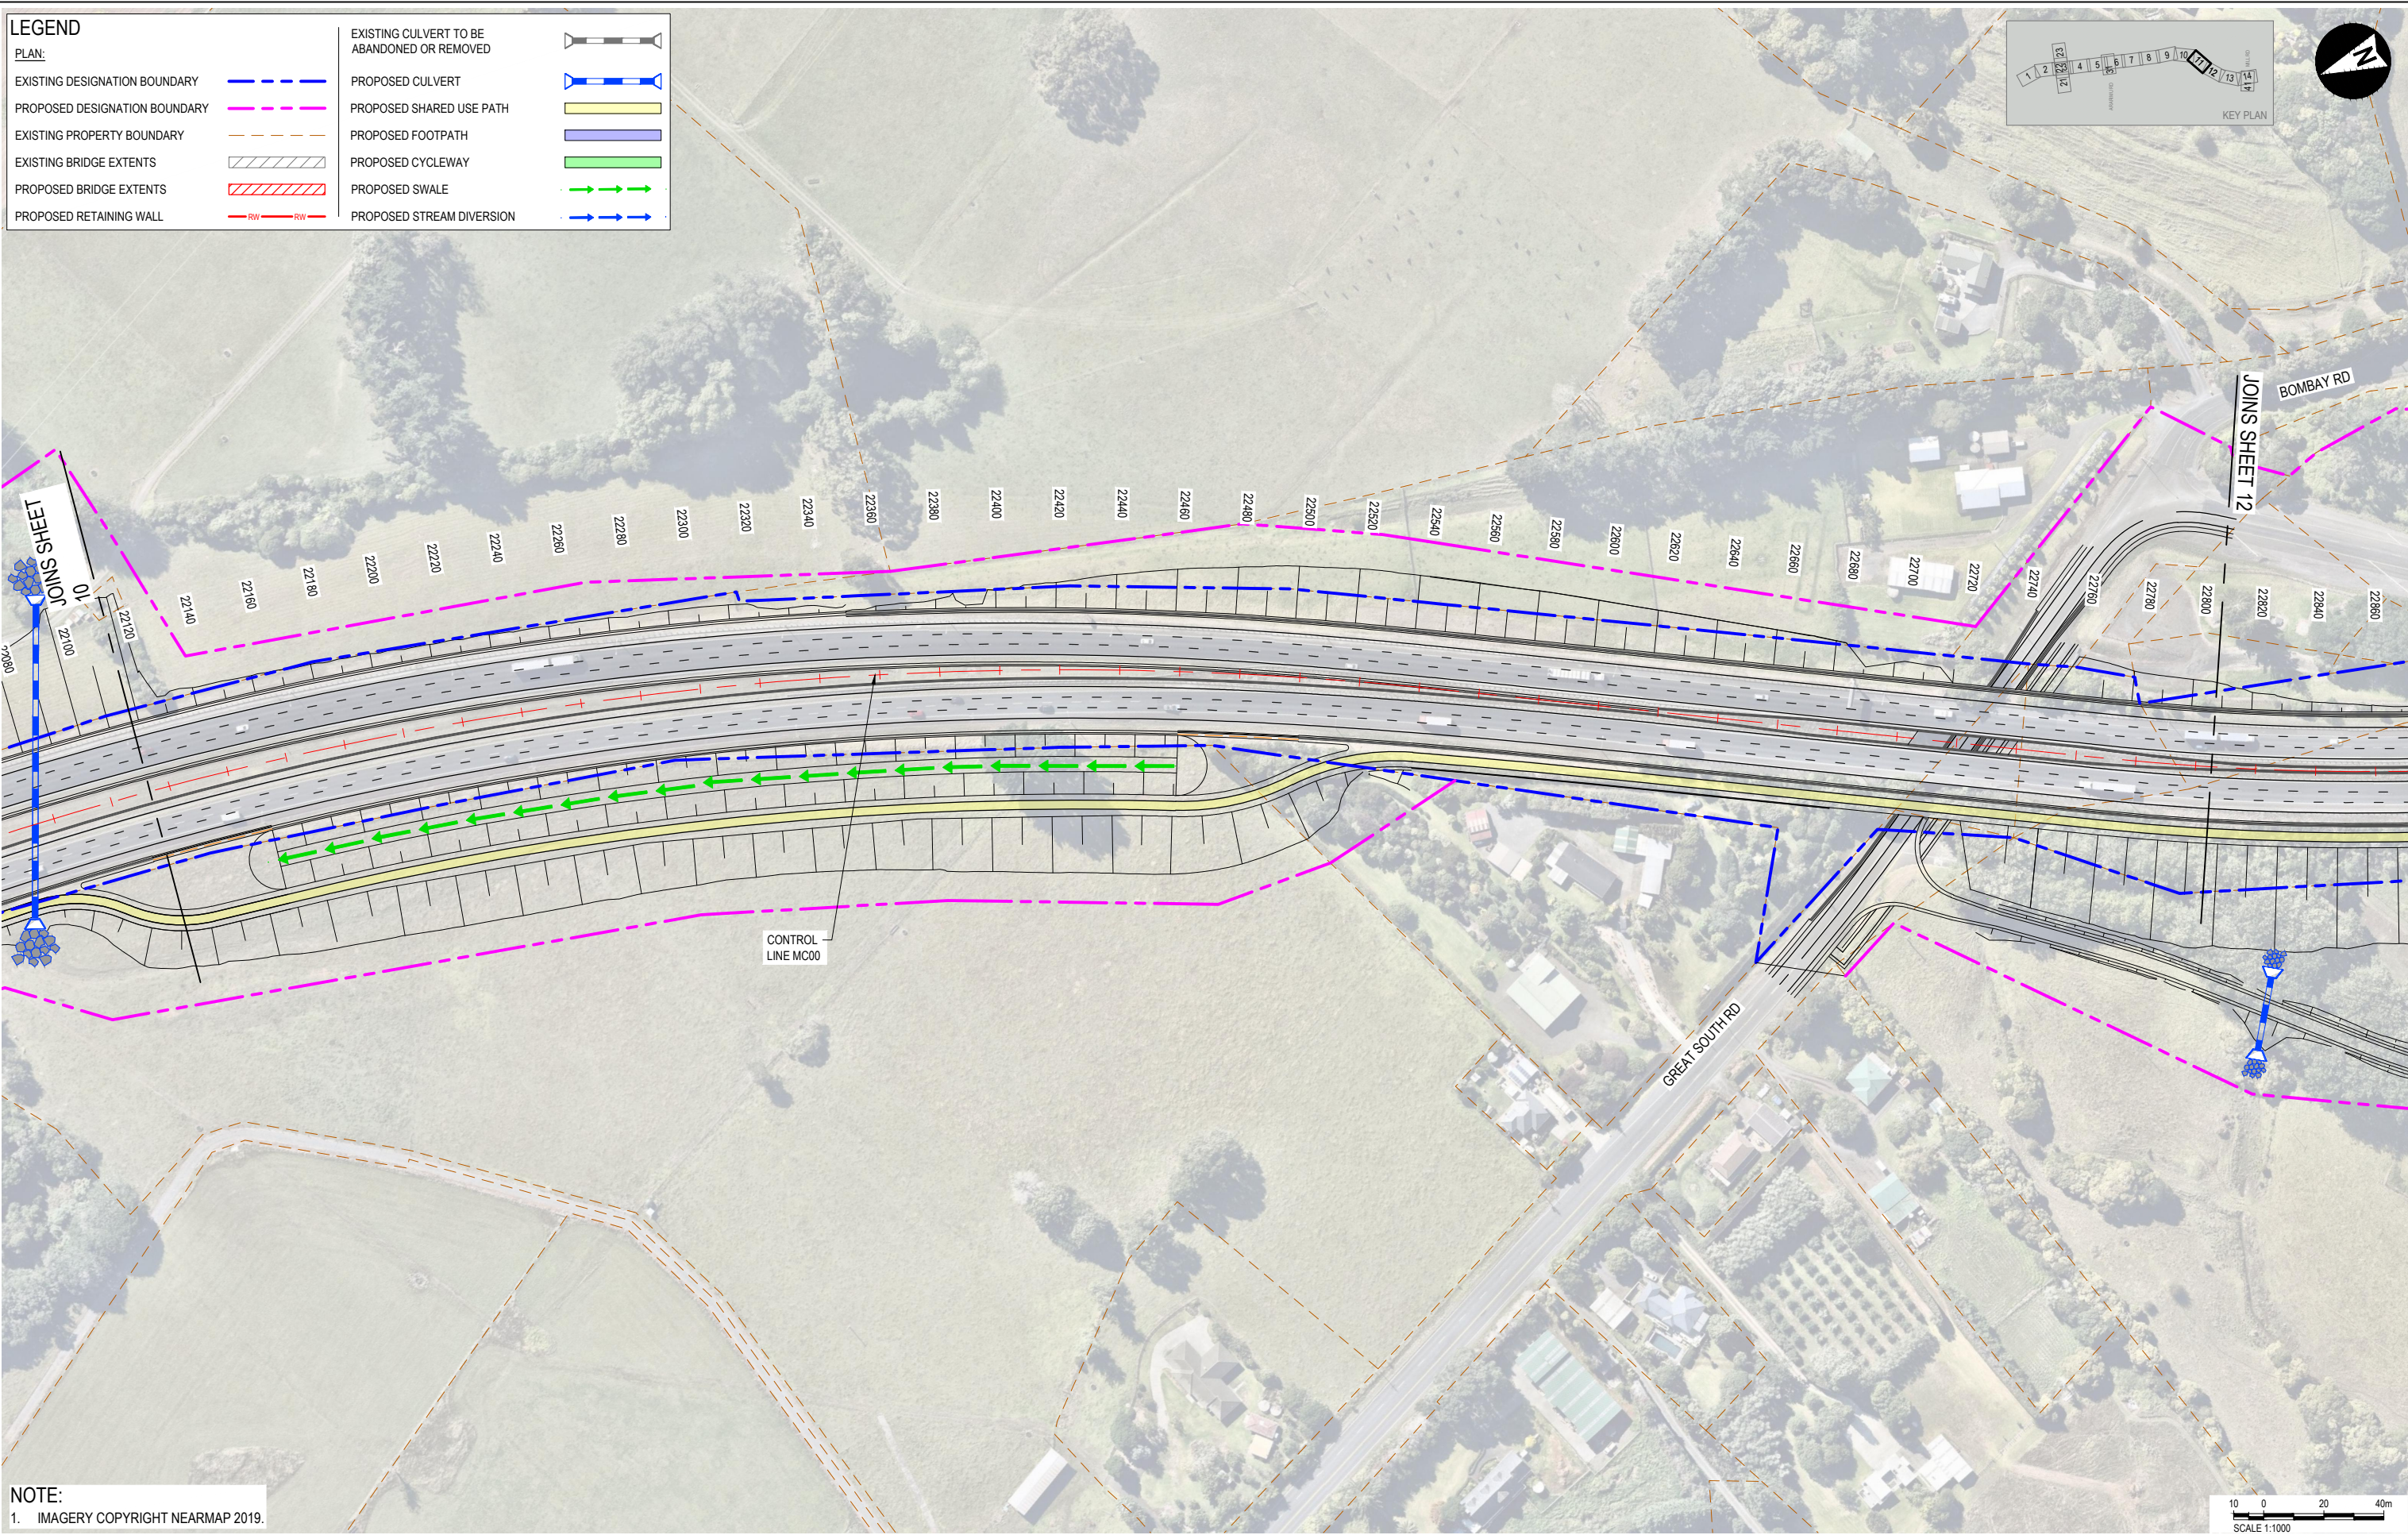


LEGEND			
PLAN:			
EXISTING DESIGNATION BOUNDARY		EXISTING CULVERT TO BE ABANDONED OR REMOVED	
PROPOSED DESIGNATION BOUNDARY		PROPOSED CULVERT	
EXISTING PROPERTY BOUNDARY		PROPOSED SHARED USE PATH	
EXISTING BRIDGE EXTENTS		PROPOSED FOOTPATH	
PROPOSED BRIDGE EXTENTS		PROPOSED CYCLEWAY	
PROPOSED RETAINING WALL		PROPOSED SWALE	
		PROPOSED STREAM DIVERSION	

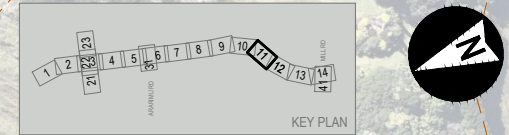

NOTE:
1. IMAGERY COPYRIGHT NEARMAP 2019.

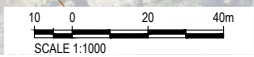





REV	DATE	REVISION DETAILS	APPROVED	SCALE	SIZE
A	2024-02-19	ISSUED FOR NOTICE OF REQUIREMENT LODGEMENT	M.LAING	1:1000	A1
				DRAWN	
				T.HAYWOOD	
				DESIGNED	
				I.BROWN	
				REVIEWED	
				R.LAUREN	

PRELIMINARY NOT FOR CONSTRUCTION	
APPROVED	DATE
J.HIND	2024-02-19
J.HIND	


CLIENT	NZUP SH1 PAKAKURA TO DRURY					
PROJECT	GENERAL ARRANGEMENT					
TITLE	SHEET 11					
DRAWING No.	PROJECT No.	AREA	TYPE	DISC	NUMBER	REV
506207	506207	0530	DRG	RR	0111	A

LEGEND

PLAN:	
EXISTING DESIGNATION BOUNDARY	
PROPOSED DESIGNATION BOUNDARY	
EXISTING PROPERTY BOUNDARY	
EXISTING BRIDGE EXTENTS	
PROPOSED BRIDGE EXTENTS	
PROPOSED RETAINING WALL	
EXISTING CULVERT TO BE ABANDONED OR REMOVED	
PROPOSED CULVERT	
PROPOSED SHARED USE PATH	
PROPOSED FOOTPATH	
PROPOSED CYCLEWAY	
PROPOSED SWALE	
PROPOSED STREAM DIVERSION	

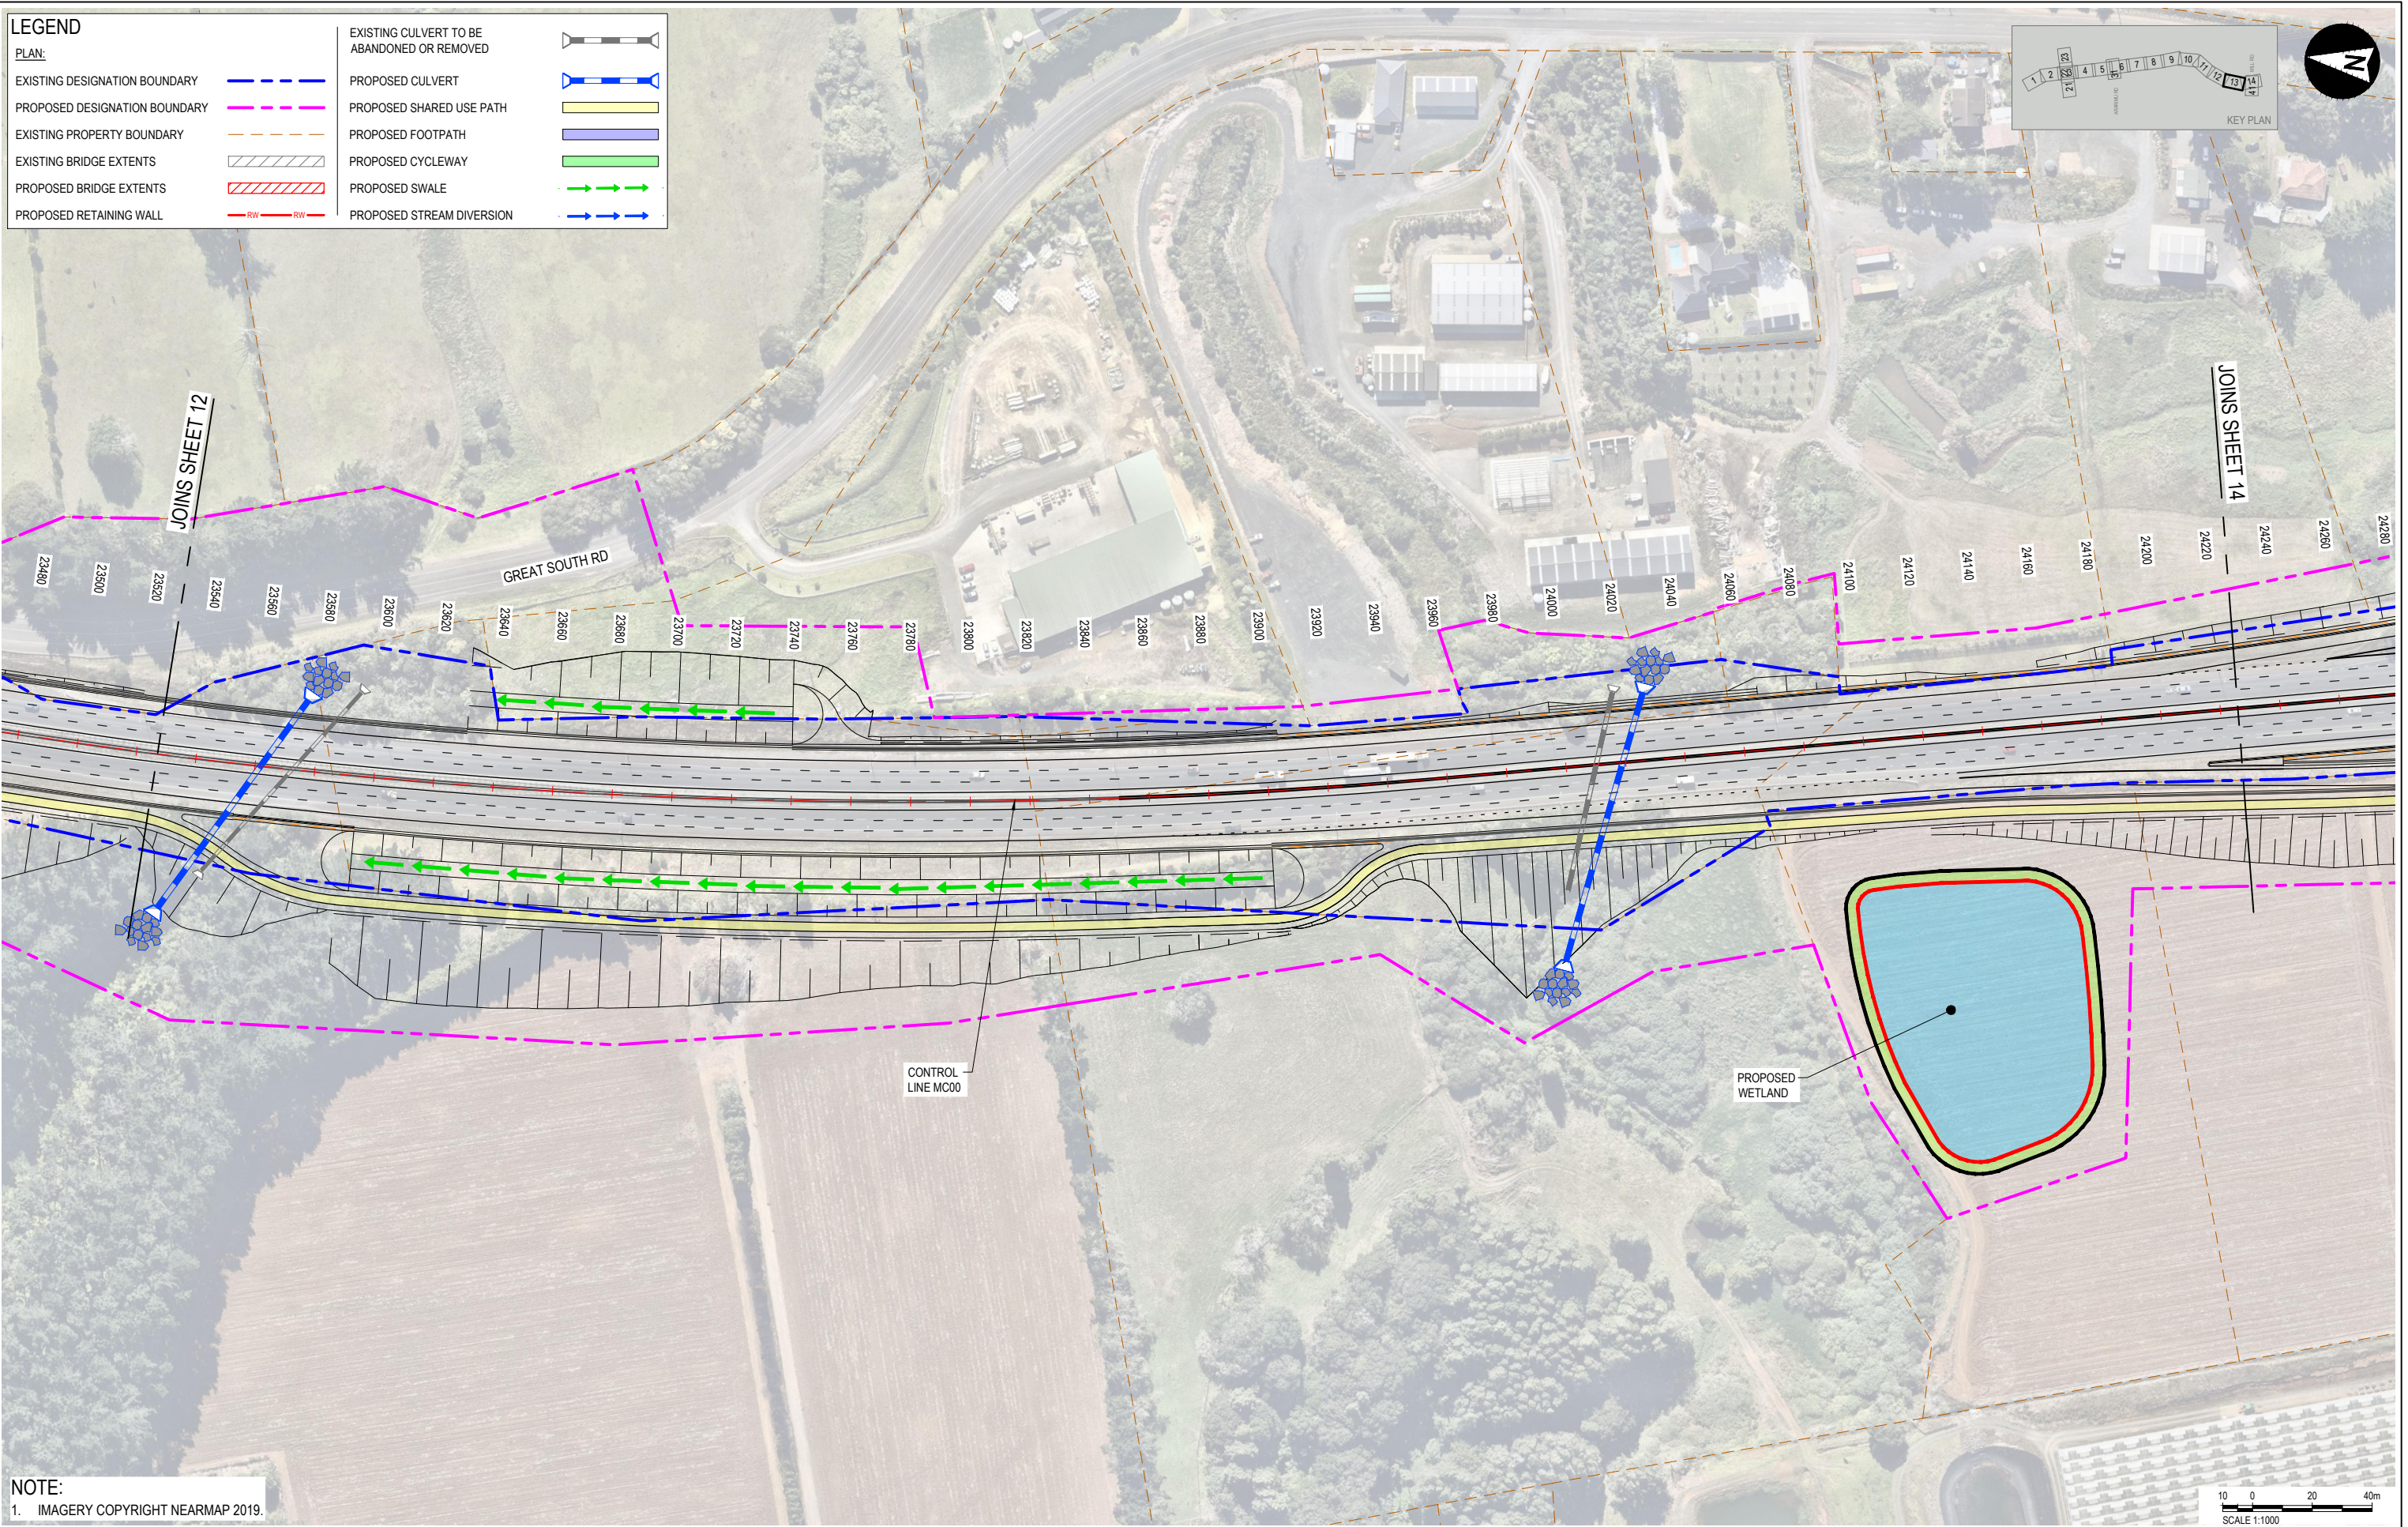

NOTE:
1. IMAGERY COPYRIGHT NEARMAP 2019.

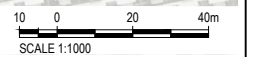

aurecon

WAKA KOTAHĪ
NZ TRANSPORT AGENCY

REV	DATE	REVISION DETAILS	APPROVED
A	2024-02-19	ISSUED FOR NOTICE OF REQUIREMENT LODGEMENT	M.LAING

SCALE	1:1000
SIZE	A1
DRAWN	T.HAYWOOD
DESIGNED	I.BROWN
REVIEWED	R.LAUREN



PRELIMINARY NOT FOR CONSTRUCTION
APPROVED
J.HIND
J.HIND

PROJECT	NZUP SH1 PAPAURA TO DRURY				
TITLE	GENERAL ARRANGEMENT				
	SHEET 13				
DRAWING No.	PROJECT No.	AREA	TYPE	DISC	NUMBER
506207	506207	0530	DRG	RR	0113
					REV
					A




LEGEND

PLAN:		EXISTING CULVERT TO BE ABANDONED OR REMOVED	
EXISTING DESIGNATION BOUNDARY		PROPOSED CULVERT	
PROPOSED DESIGNATION BOUNDARY		PROPOSED SHARED USE PATH	
EXISTING PROPERTY BOUNDARY		PROPOSED FOOTPATH	
EXISTING BRIDGE EXTENTS		PROPOSED CYCLEWAY	
PROPOSED BRIDGE EXTENTS		PROPOSED SWALE	
PROPOSED RETAINING WALL		PROPOSED STREAM DIVERSION	

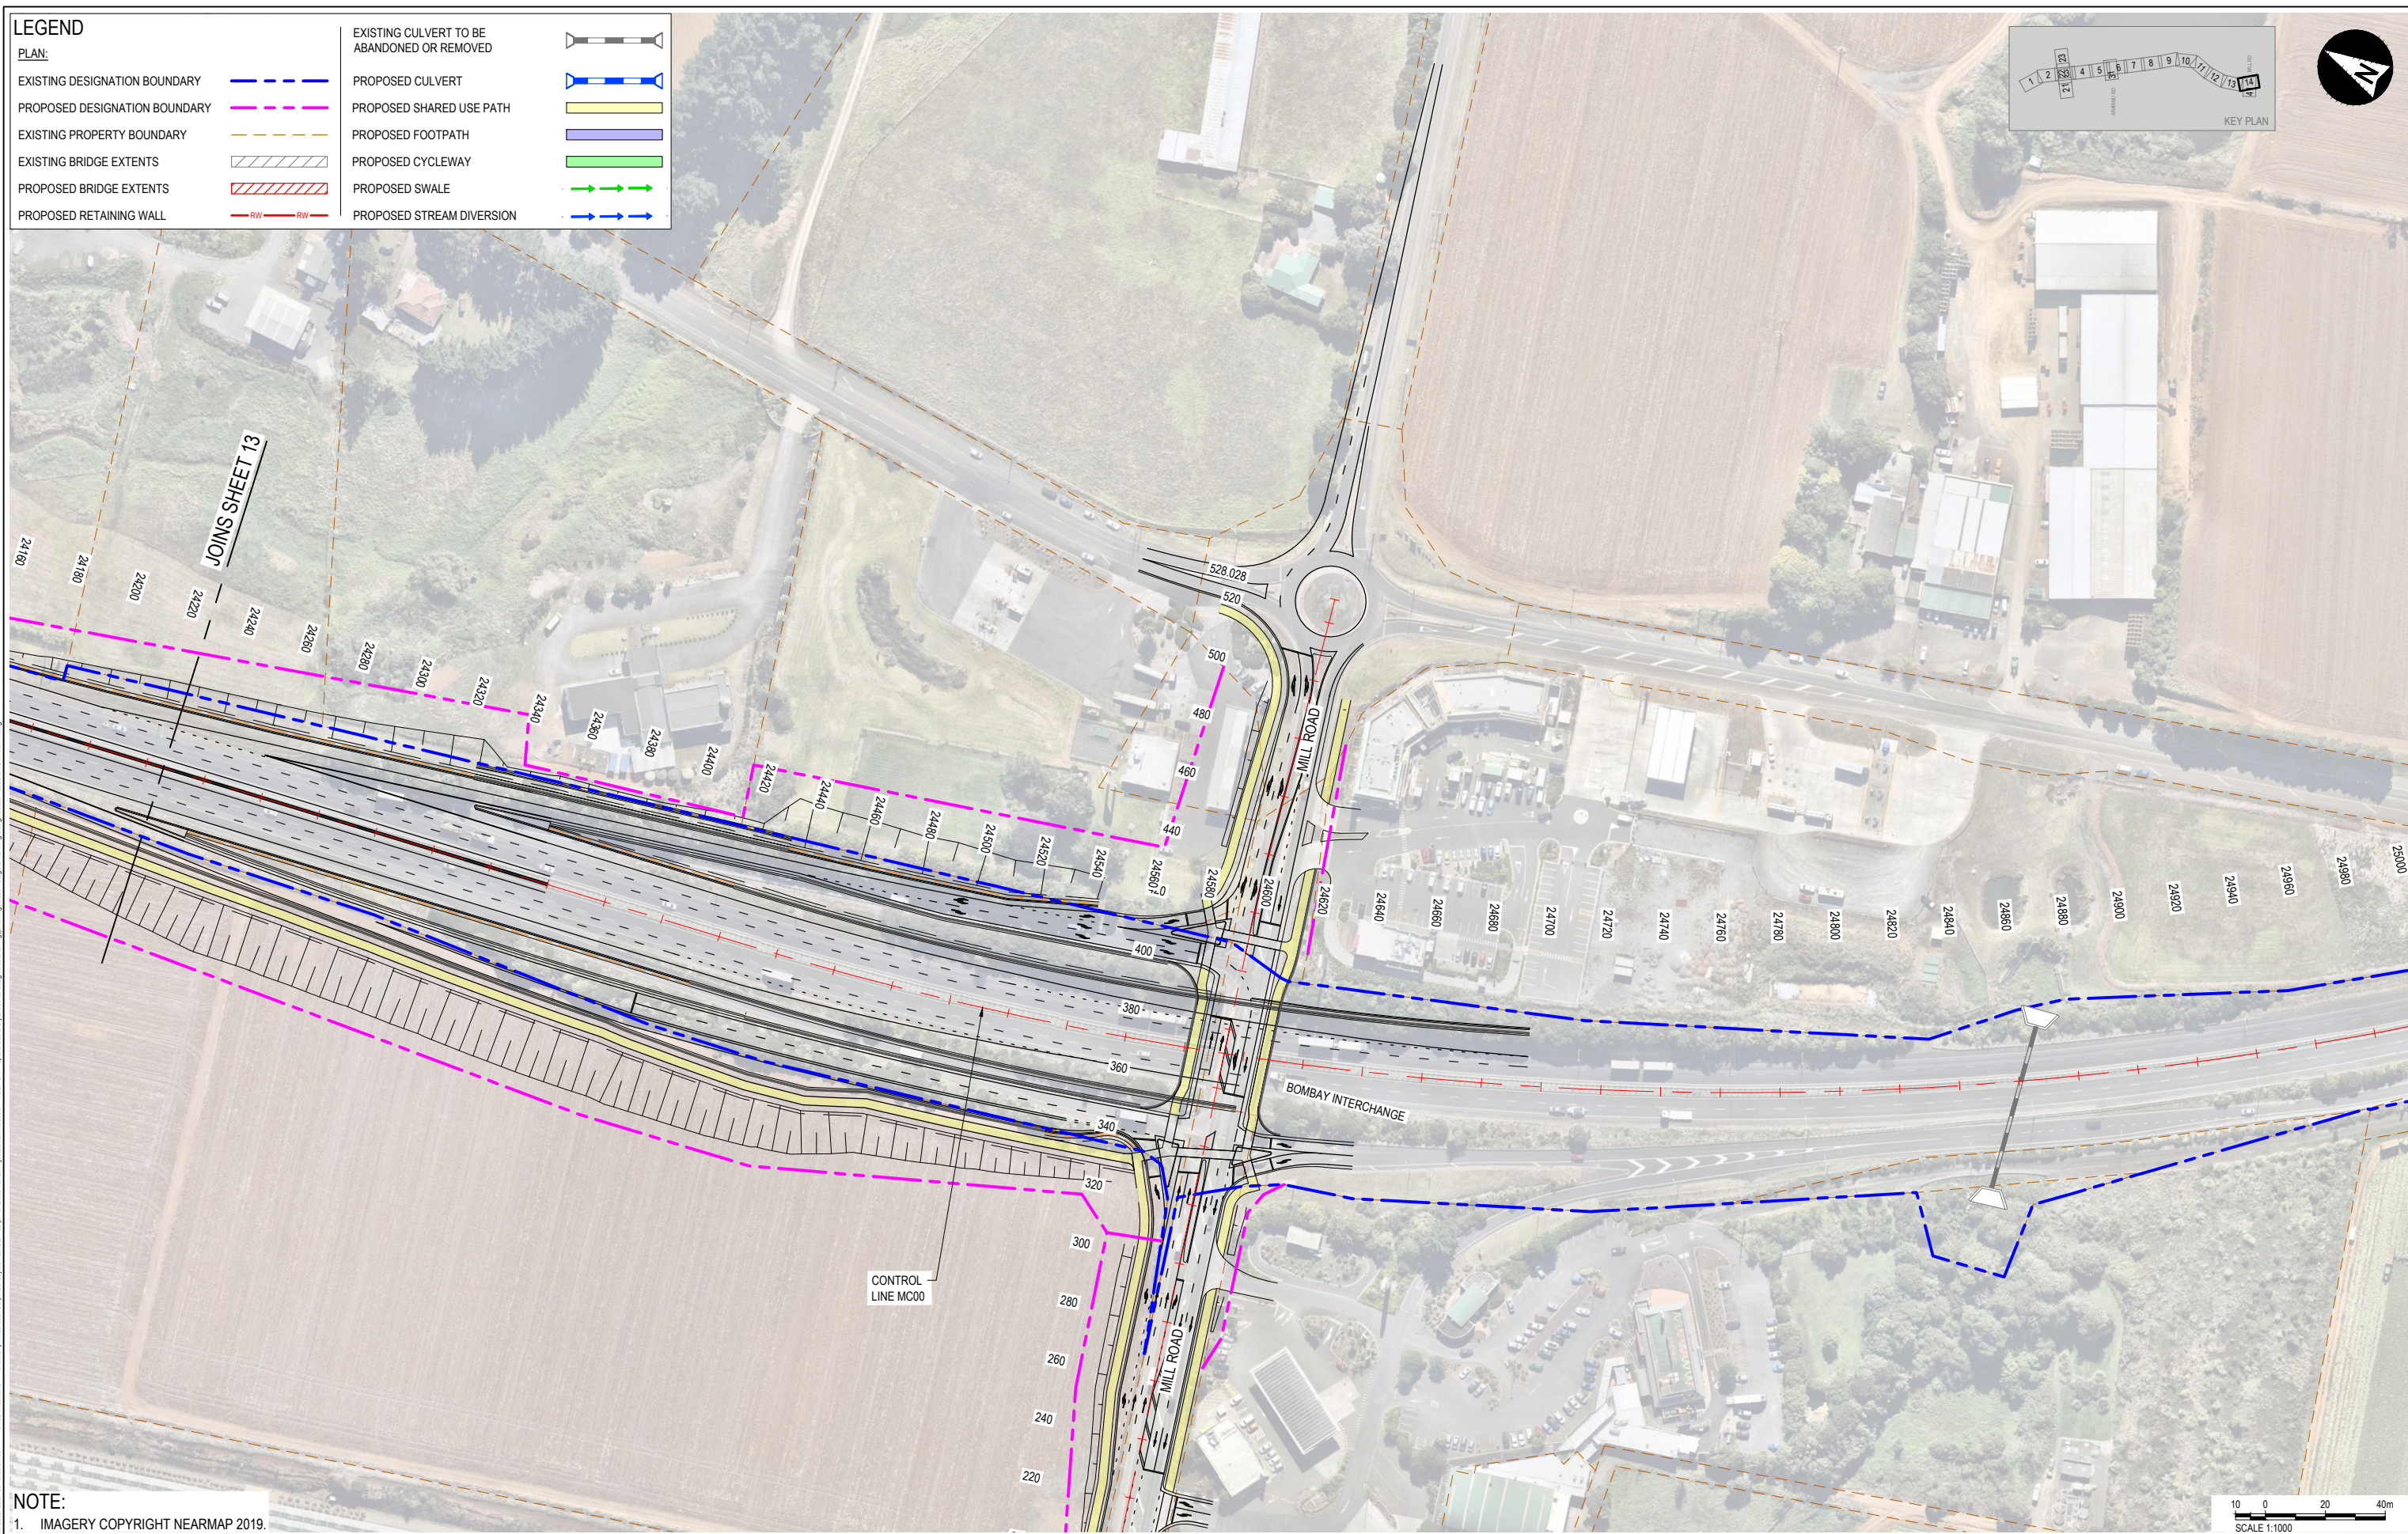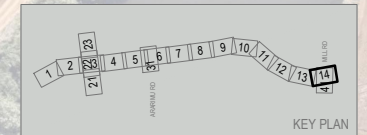

NOTE:
1. IMAGERY COPYRIGHT NEARMAP 2019.

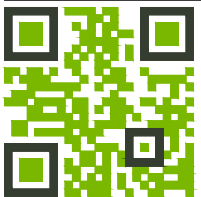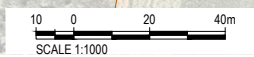



REV	DATE	REVISION DETAILS	APPROVED
A	2024-02-19	ISSUED FOR NOTICE OF REQUIREMENT LODGEMENT	M.LAING

SCALE	1:1000
SIZE	A1
DRAWN	T.HAYWOOD
DESIGNED	I.BROWN
REVIEWED	R.LAUREN


PRELIMINARY NOT FOR CONSTRUCTION	
APPROVED	DATE
J.HIND	2024-02-19
J.HIND	

PROJECT	NZUP SH1 PAKAKURA TO DRURY				
TITLE	GENERAL ARRANGEMENT				
	SHEET 14				
DRAWING No.	PROJECT No.	AREA	TYPE	DISC	NUMBER
506207	506207	0530	DRG	RR	0114
					REV
					A

LEGEND	
PLAN:	
EXISTING DESIGNATION BOUNDARY	
PROPOSED DESIGNATION BOUNDARY	
EXISTING PROPERTY BOUNDARY	
EXISTING BRIDGE EXTENTS	
PROPOSED BRIDGE EXTENTS	
PROPOSED RETAINING WALL	
EXISTING CULVERT TO BE ABANDONED OR REMOVED	
PROPOSED CULVERT	
PROPOSED SHARED USE PATH	
PROPOSED FOOTPATH	
PROPOSED CYCLEWAY	
PROPOSED SWALE	
PROPOSED STREAM DIVERSION	

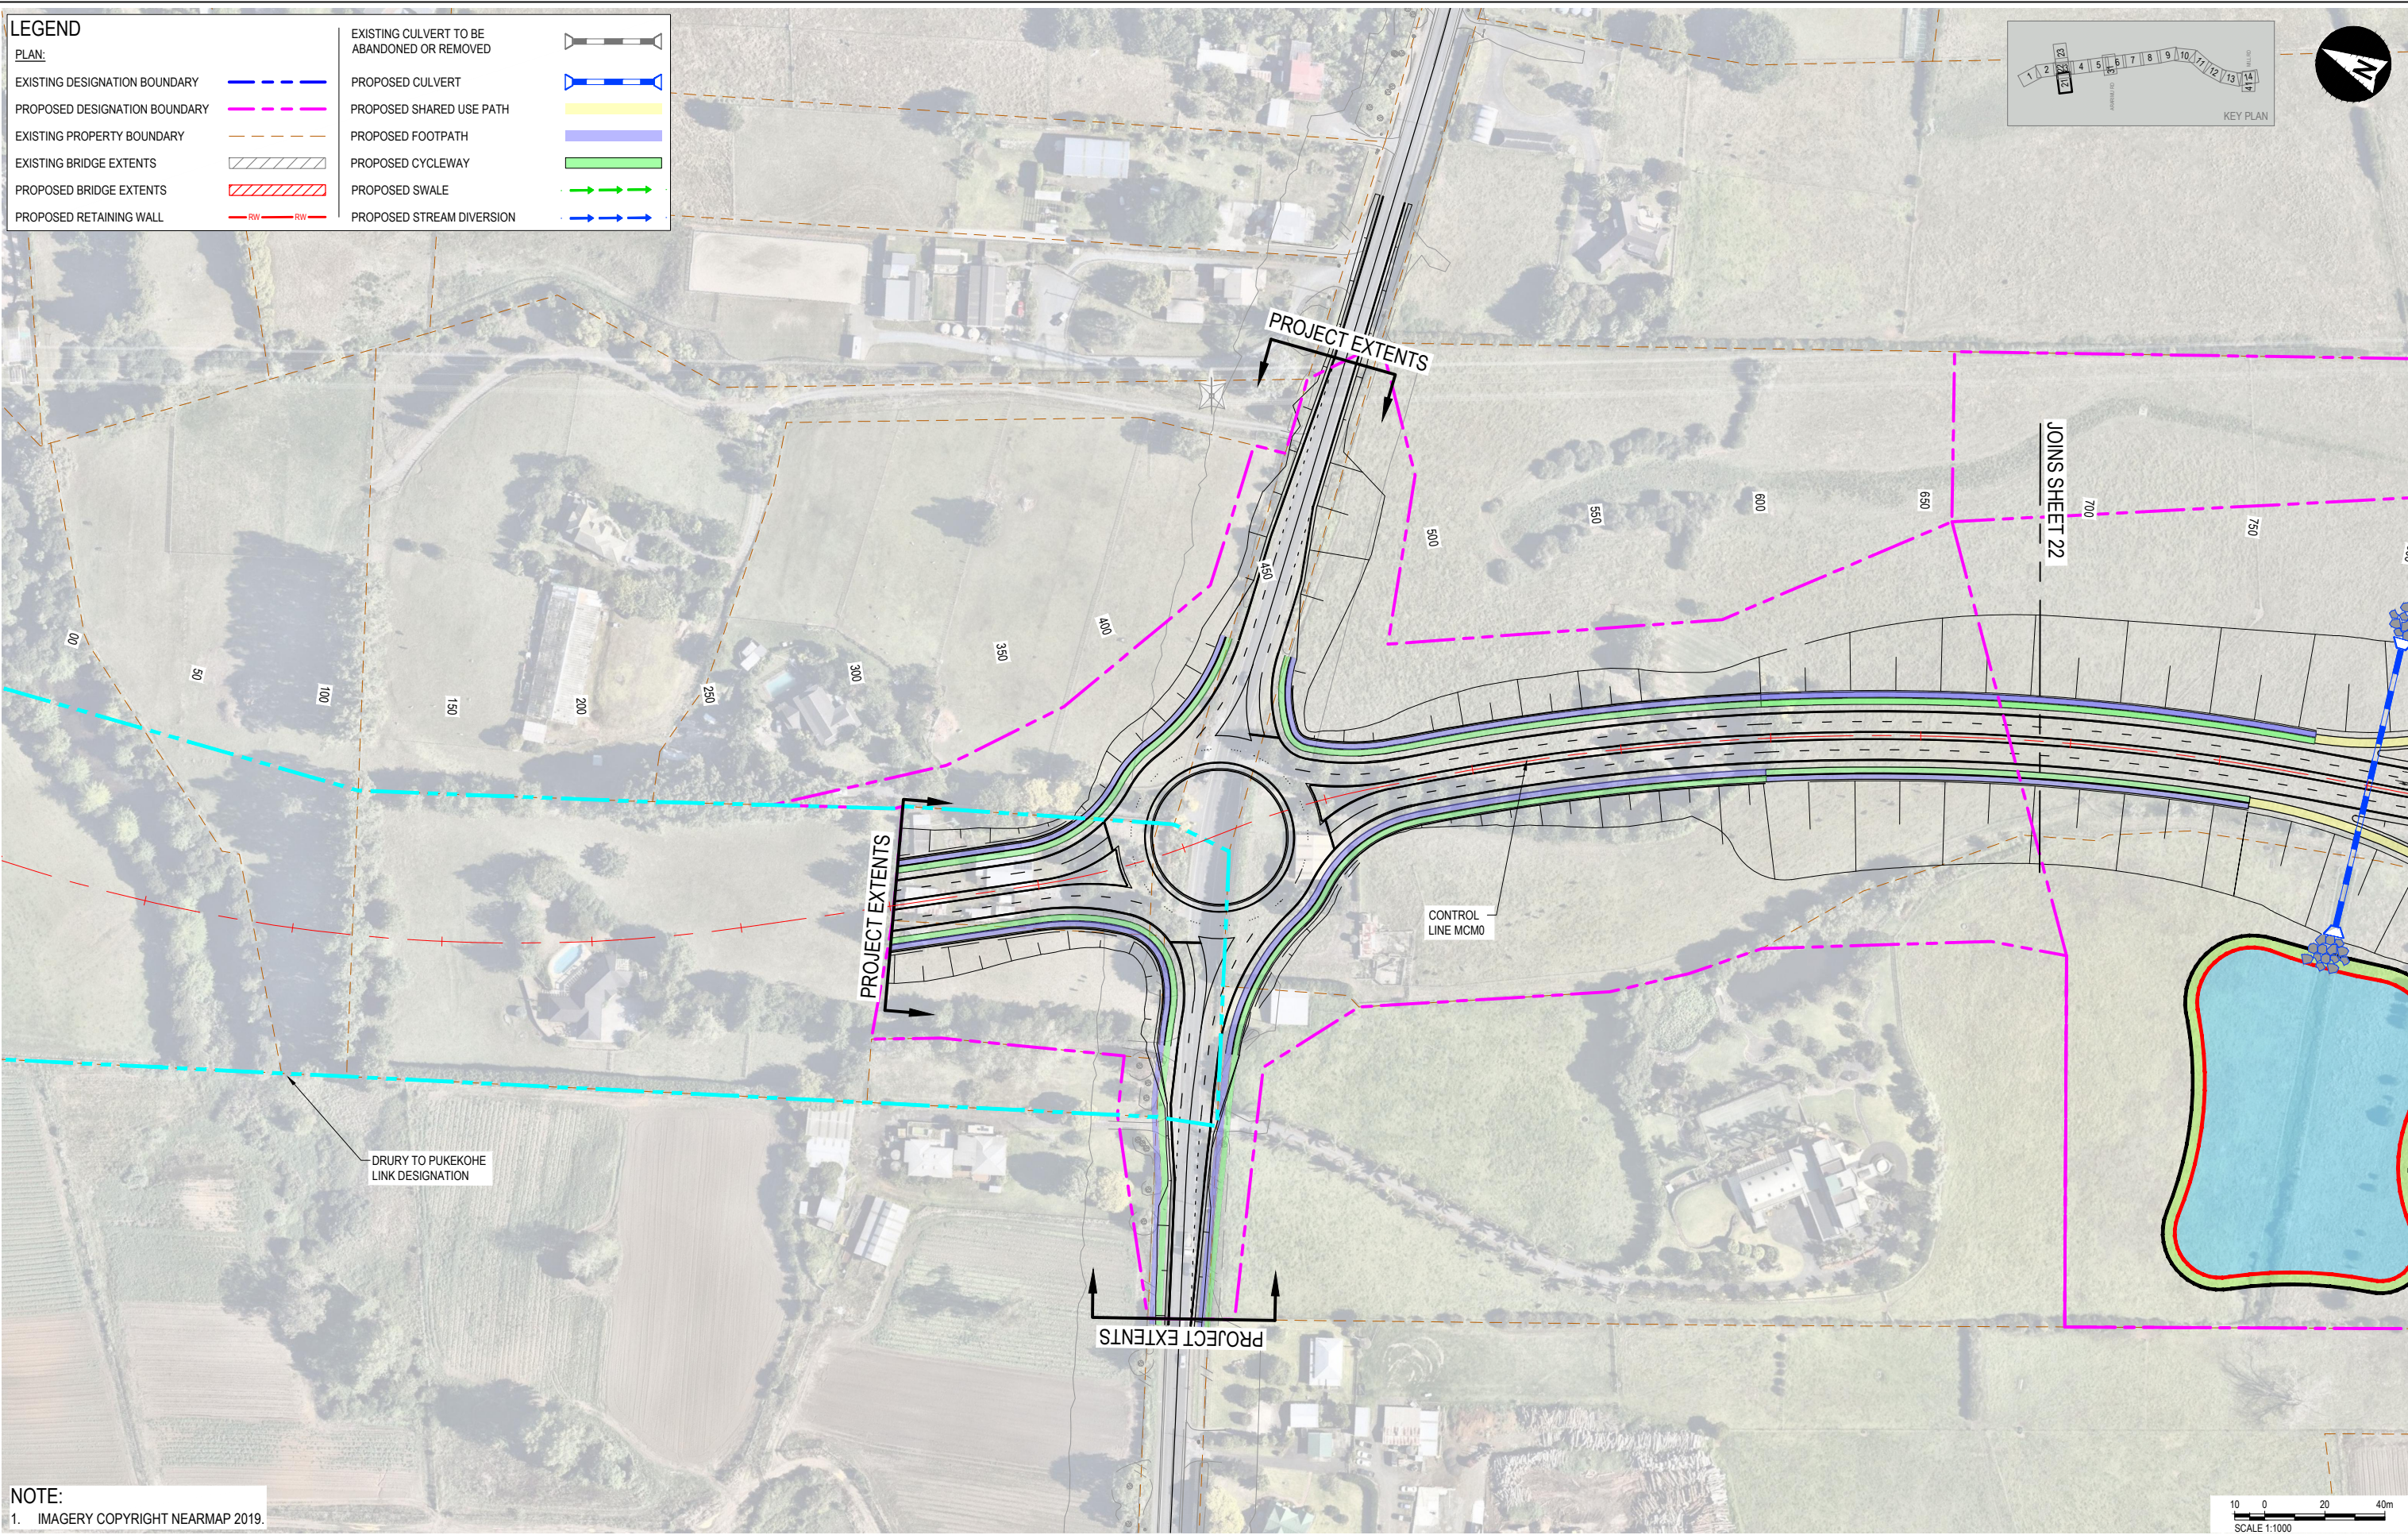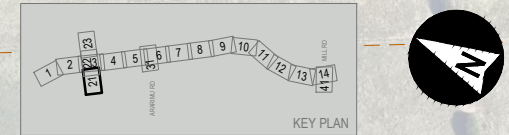

NOTE:
1. IMAGERY COPYRIGHT NEARMAP 2019.

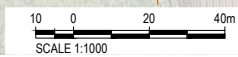

aurecon

WAKA KOTAHĪ
NZ TRANSPORT AGENCY

REV	DATE	REVISION DETAILS	APPROVED
A	2024-02-19	ISSUED FOR NOTICE OF REQUIREMENT LODGEMENT	M.LAING

SCALE	SIZE
1:1000	A1
DRAWN	T.HAYWOOD
DESIGNED	I.BROWN
REVIEWED	R.LAUREN



PRELIMINARY NOT FOR CONSTRUCTION	
APPROVED	DATE 2024-02-19
J.HIND	
J.HIND	

PROJECT	NZUP SH1 PAKAPURA TO DRURY					
TITLE	GENERAL ARRANGEMENT					
	SHEET 21					
DRAWING No.	PROJECT No.	AREA	TYPE	DISC	NUMBER	REV
506207	0530	DRG	RR	0121	A	



LEGEND

PLAN:		EXISTING CULVERT TO BE ABANDONED OR REMOVED	
EXISTING DESIGNATION BOUNDARY		PROPOSED CULVERT	
PROPOSED DESIGNATION BOUNDARY		PROPOSED SHARED USE PATH	
EXISTING PROPERTY BOUNDARY		PROPOSED FOOTPATH	
EXISTING BRIDGE EXTENTS		PROPOSED CYCLEWAY	
PROPOSED BRIDGE EXTENTS		PROPOSED SWALE	
PROPOSED RETAINING WALL		PROPOSED STREAM DIVERSION	

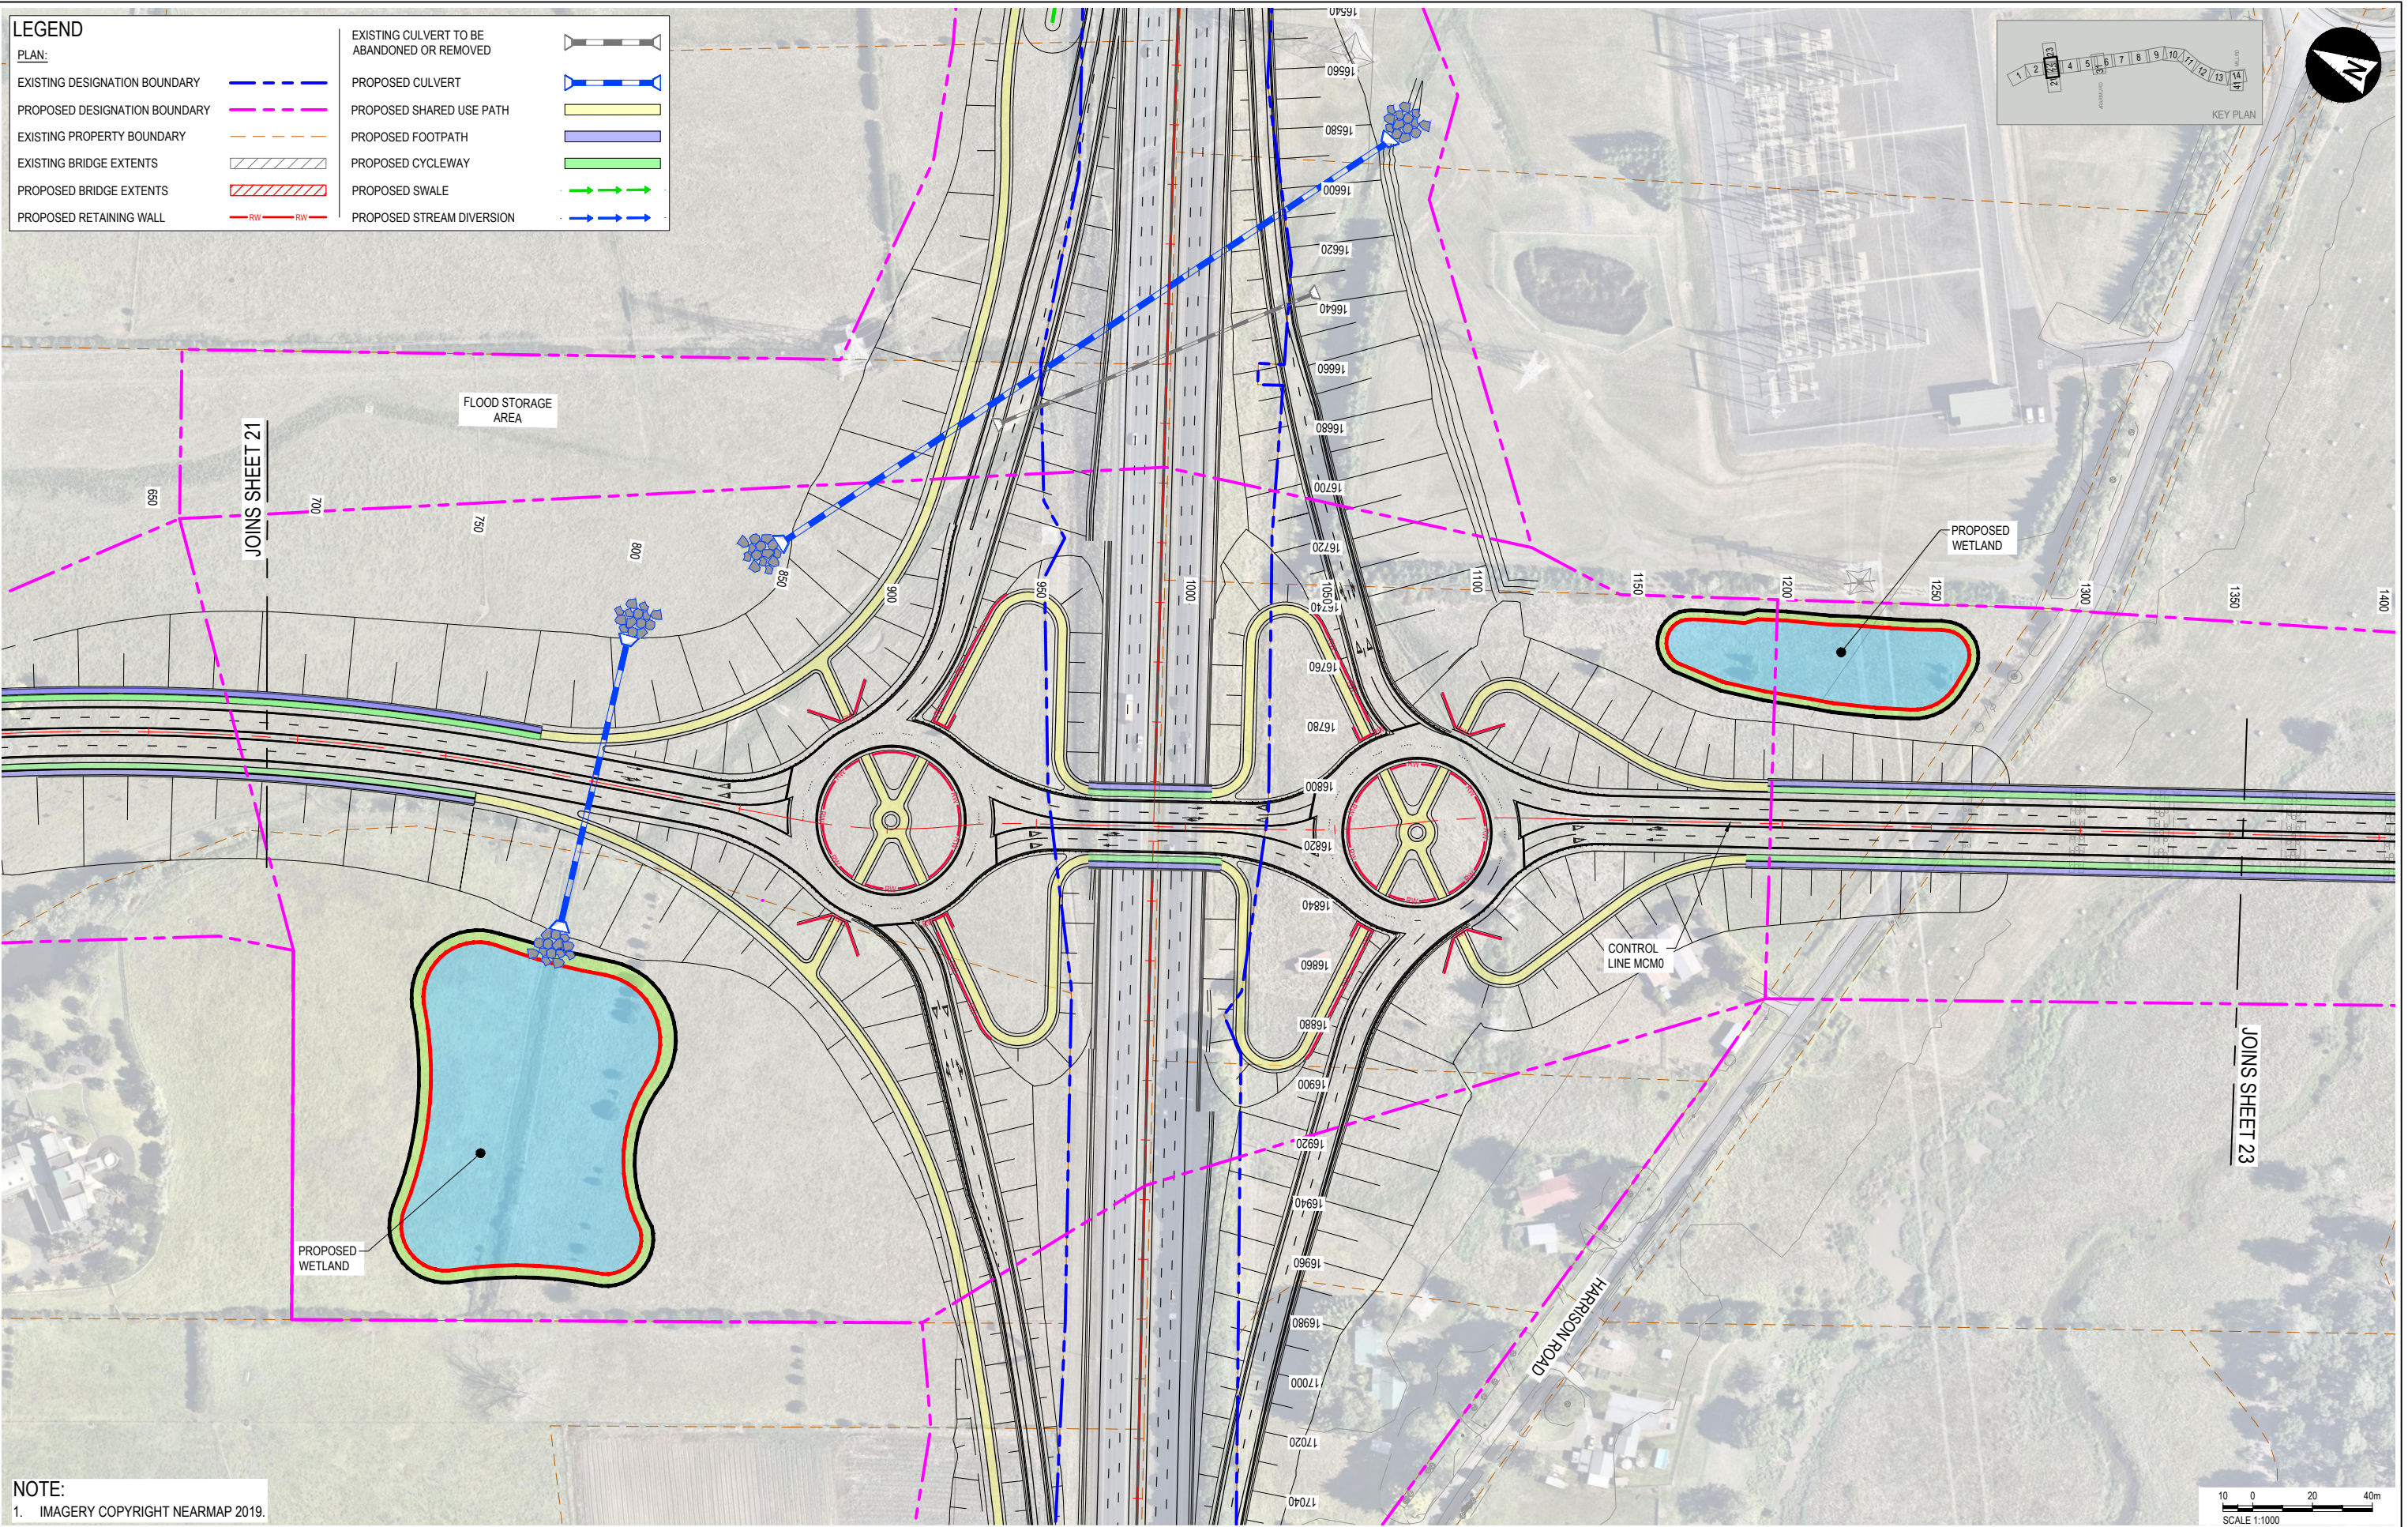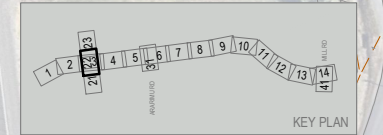

NOTE:
1. IMAGERY COPYRIGHT NEARMAP 2019.

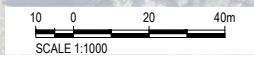

aurecon

WAKA KOTAHĪ
NZ TRANSPORT AGENCY

REV	DATE	REVISION DETAILS	APPROVED
A	2024-02-19	ISSUED FOR NOTICE OF REQUIREMENT LODGEMENT	M.LAING


SCALE	SIZE
1:1000	A1
DRAWN	T.HAYWOOD
DESIGNED	I.BROWN
REVIEWED	R.LAUREN

PRELIMINARY NOT FOR CONSTRUCTION	
APPROVED	DATE 2024-02-19
J.HIND	
J.HIND	


PROJECT	NZUP SH1 PAKAKURA TO DRURY								
TITLE	GENERAL ARRANGEMENT								
TITLE	SHEET 22								
DRAWING No.	506207	AREA	0530	TYPE	DRG - RR	NUMBER	0122	REV	A


LEGEND		PLAN:	
EXISTING DESIGNATION BOUNDARY		EXISTING CULVERT TO BE ABANDONED OR REMOVED	
PROPOSED DESIGNATION BOUNDARY		PROPOSED CULVERT	
EXISTING PROPERTY BOUNDARY		PROPOSED SHARED USE PATH	
EXISTING BRIDGE EXTENTS		PROPOSED FOOTPATH	
PROPOSED BRIDGE EXTENTS		PROPOSED CYCLEWAY	
PROPOSED RETAINING WALL		PROPOSED SWALE	
		PROPOSED STREAM DIVERSION	

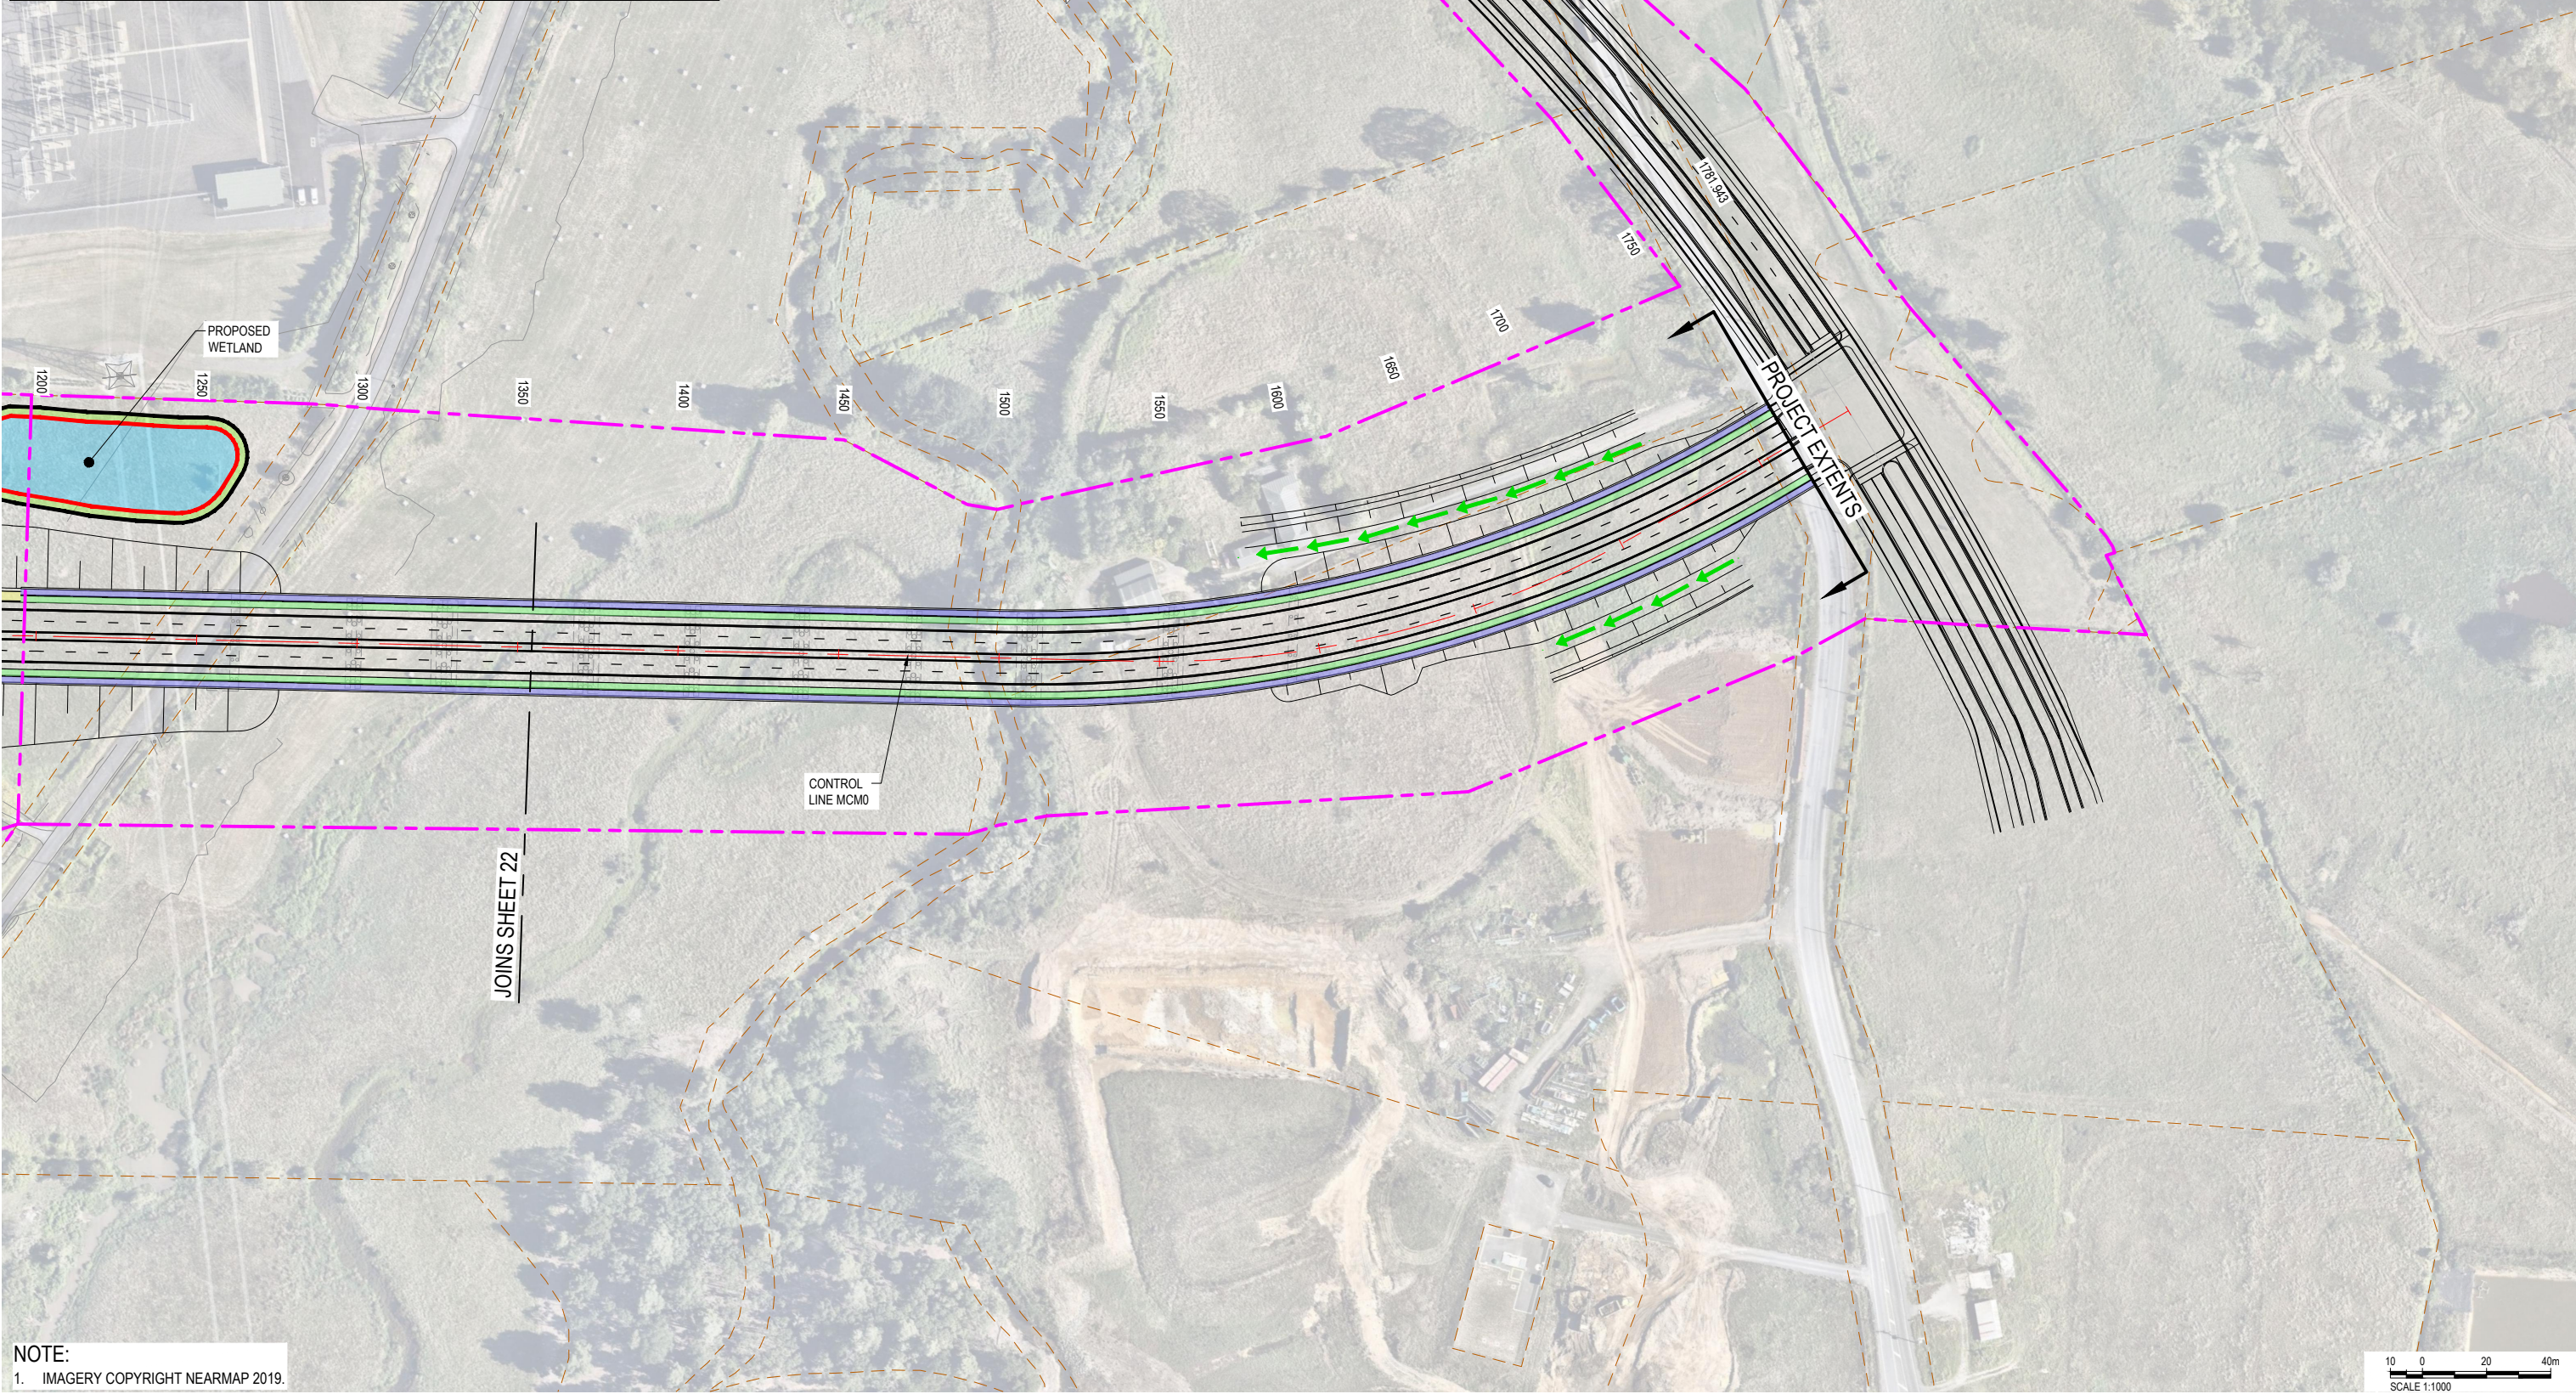

NOTE:
1. IMAGERY COPYRIGHT NEARMAP 2019.

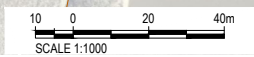




		CLIENT A	REV A	DATE 2024-02-19	REVISION DETAILS ISSUED FOR NOTICE OF REQUIREMENT LODGEMENT	APPROVED M.LAING	SCALE 1:1000	SIZE A1	PRELIMINARY NOT FOR CONSTRUCTION	PROJECT NZUP SH1 PAKAPURA TO DRURY
		DRAWN T.HAYWOOD	DESIGNED I.BROWN	REVIEWED R.LAUREN	APPROVED J.HIND	DATE 2024-02-19	TITLE GENERAL ARRANGEMENT			
		DRAWING No. 506207		PROJECT No. 0530	AREA -	TYPE - DRG	DISC - RR	NUMBER 0123	REV - A	


LEGEND

PLAN:

EXISTING DESIGNATION BOUNDARY		EXISTING CULVERT TO BE ABANDONED OR REMOVED	
PROPOSED DESIGNATION BOUNDARY		PROPOSED CULVERT	
EXISTING PROPERTY BOUNDARY		PROPOSED SHARED USE PATH	
EXISTING BRIDGE EXTENTS		PROPOSED FOOTPATH	
PROPOSED BRIDGE EXTENTS		PROPOSED CYCLEWAY	
PROPOSED RETAINING WALL		PROPOSED SWALE	
		PROPOSED STREAM DIVERSION	

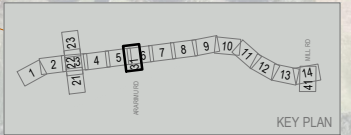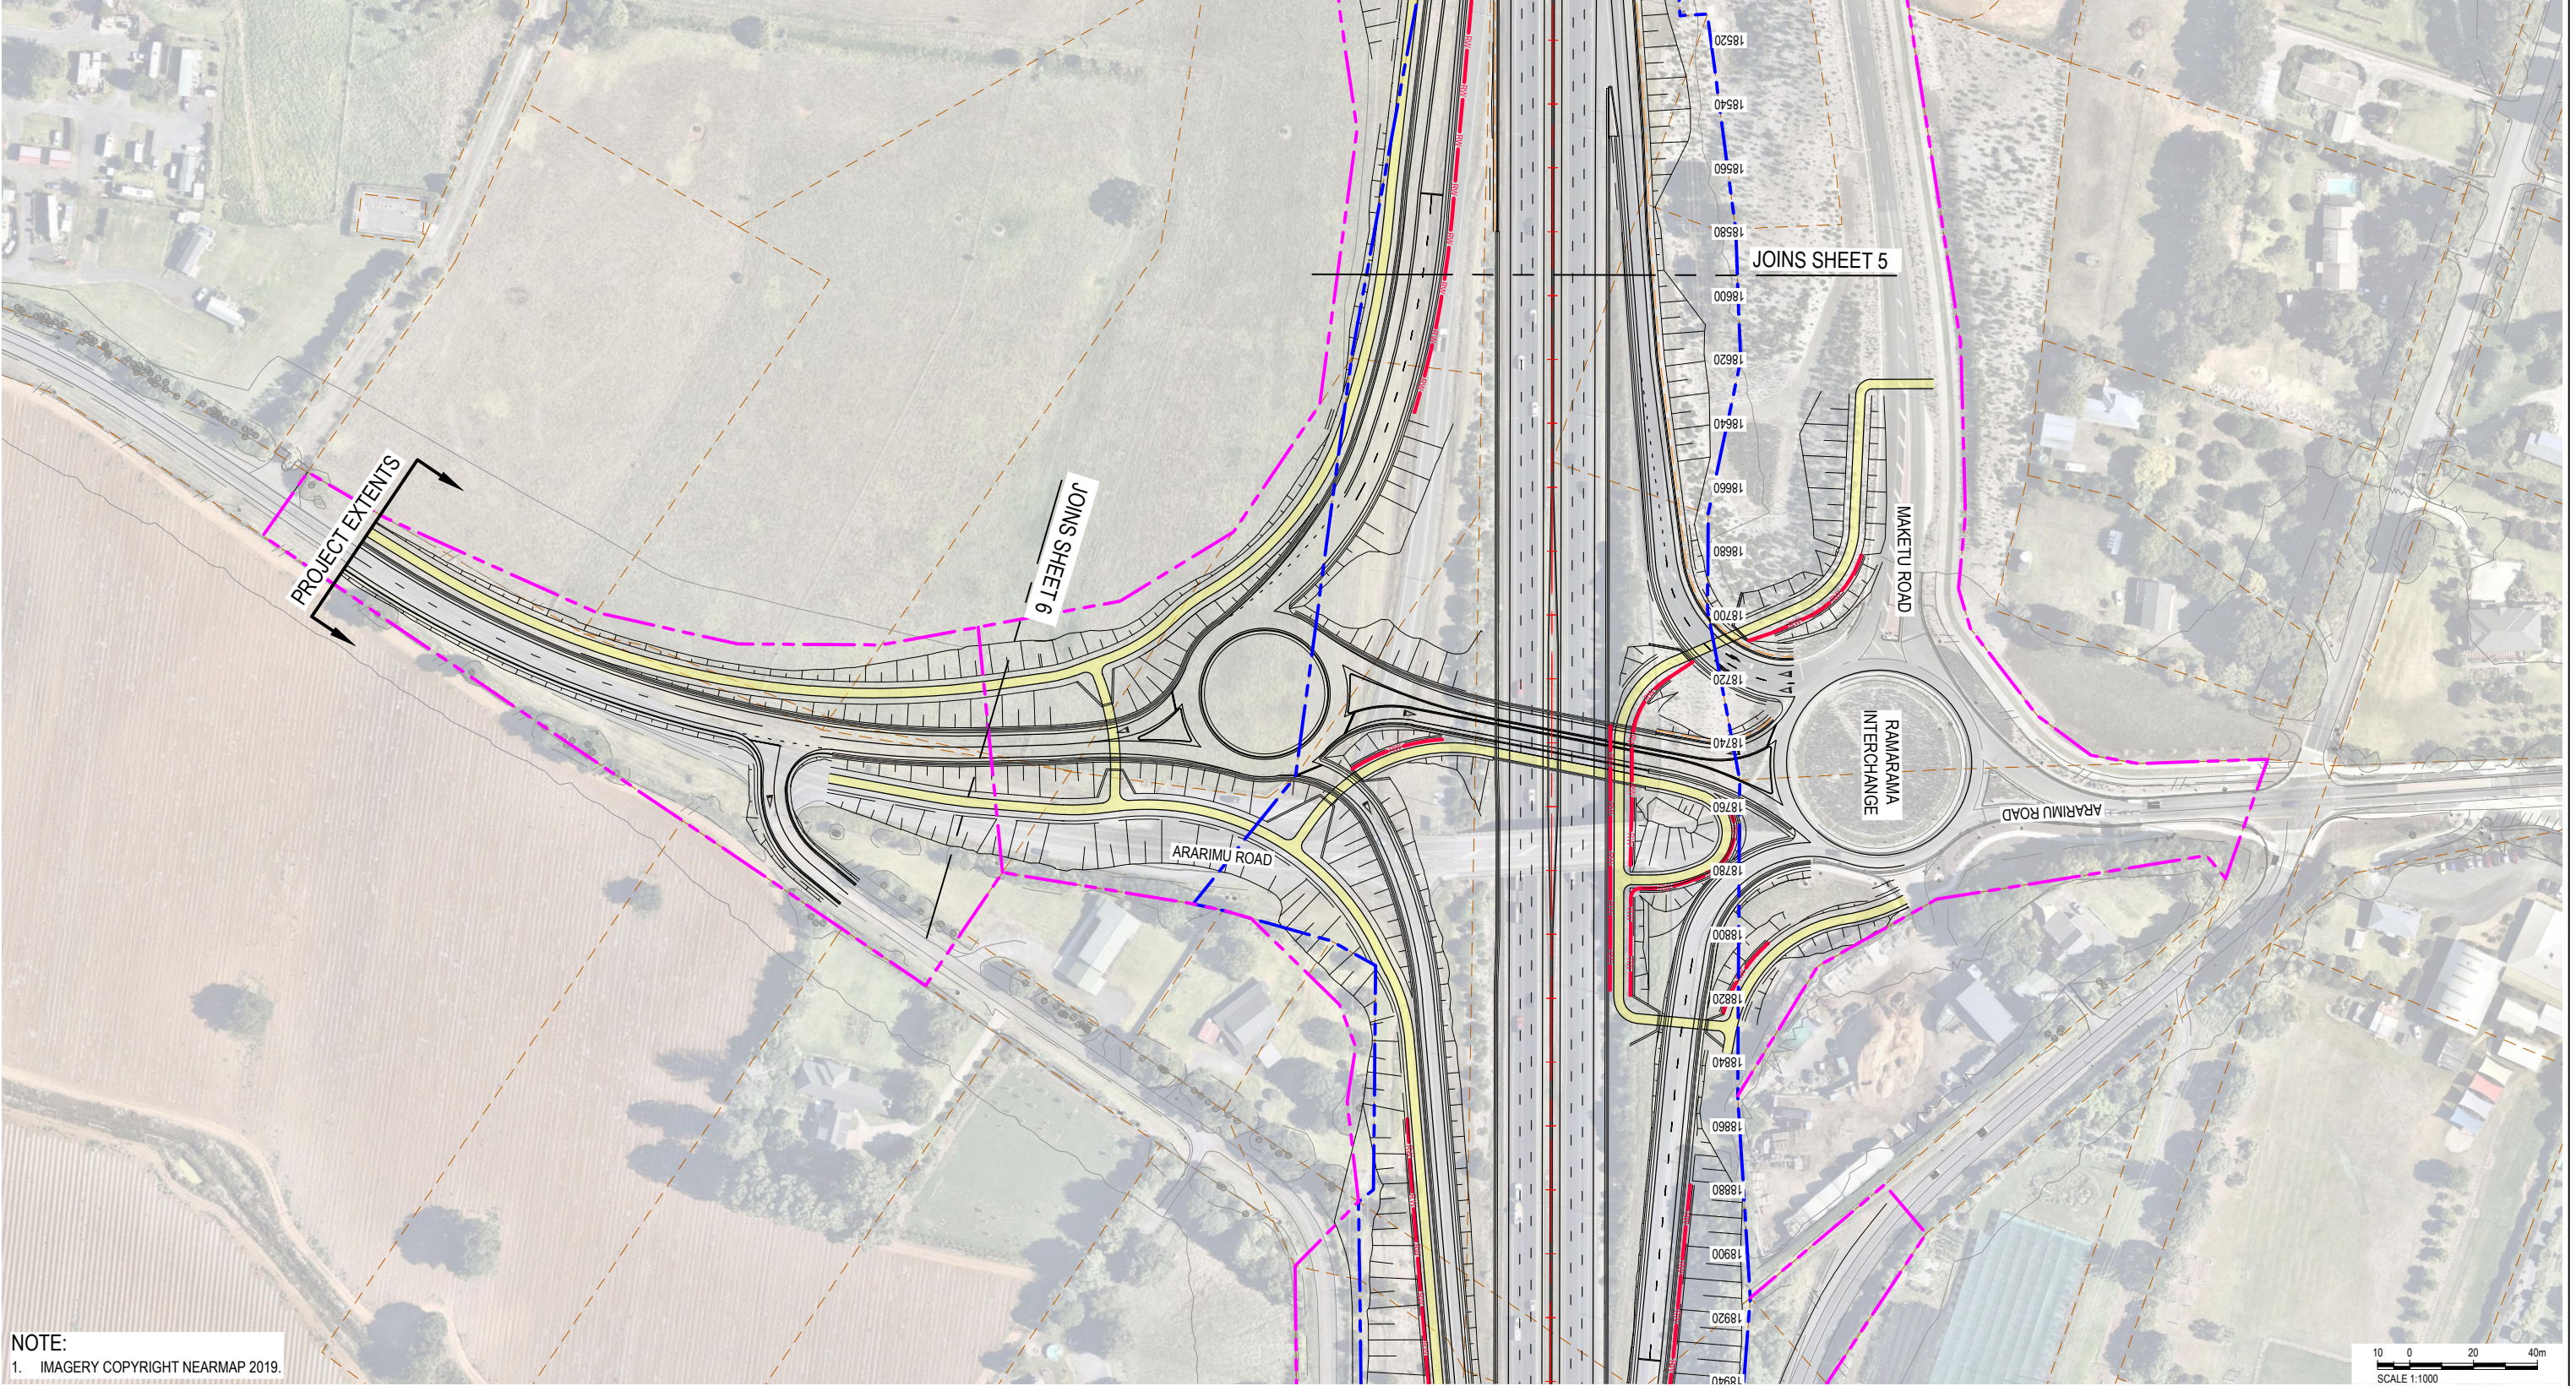

NOTE:
1. IMAGERY COPYRIGHT NEARMAP 2019.

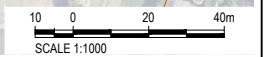

REV	DATE	REVISION DETAILS	APPROVED
A	2024-02-19	ISSUED FOR NOTICE OF REQUIREMENT LODGEMENT	M.LAING


SCALE	SIZE
1:1000	A1
DRAWN	
T.HAYWOOD	
DESIGNED	
I.BROWN	
REVIEWED	
R.LAUREN	

PRELIMINARY NOT FOR CONSTRUCTION	APPROVED
	DATE 2024-02-19
J.HIND	J.HIND

PROJECT	TITLE
NZUP SH1 PAKAKURA TO DRURY	GENERAL ARRANGEMENT
	SHEET 31
DRAWING No.	PROJECT No.
506207	506207
AREA	TYPE
0530	DRG - RR
DISC	NUMBER
	0131
REV	REV
	A


LEGEND			
PLAN:			
EXISTING DESIGNATION BOUNDARY		EXISTING CULVERT TO BE ABANDONED OR REMOVED	
PROPOSED DESIGNATION BOUNDARY		PROPOSED CULVERT	
EXISTING PROPERTY BOUNDARY		PROPOSED SHARED USE PATH	
EXISTING BRIDGE EXTENTS		PROPOSED FOOTPATH	
PROPOSED BRIDGE EXTENTS		PROPOSED CYCLEWAY	
PROPOSED RETAINING WALL		PROPOSED SWALE	
		PROPOSED STREAM DIVERSION	

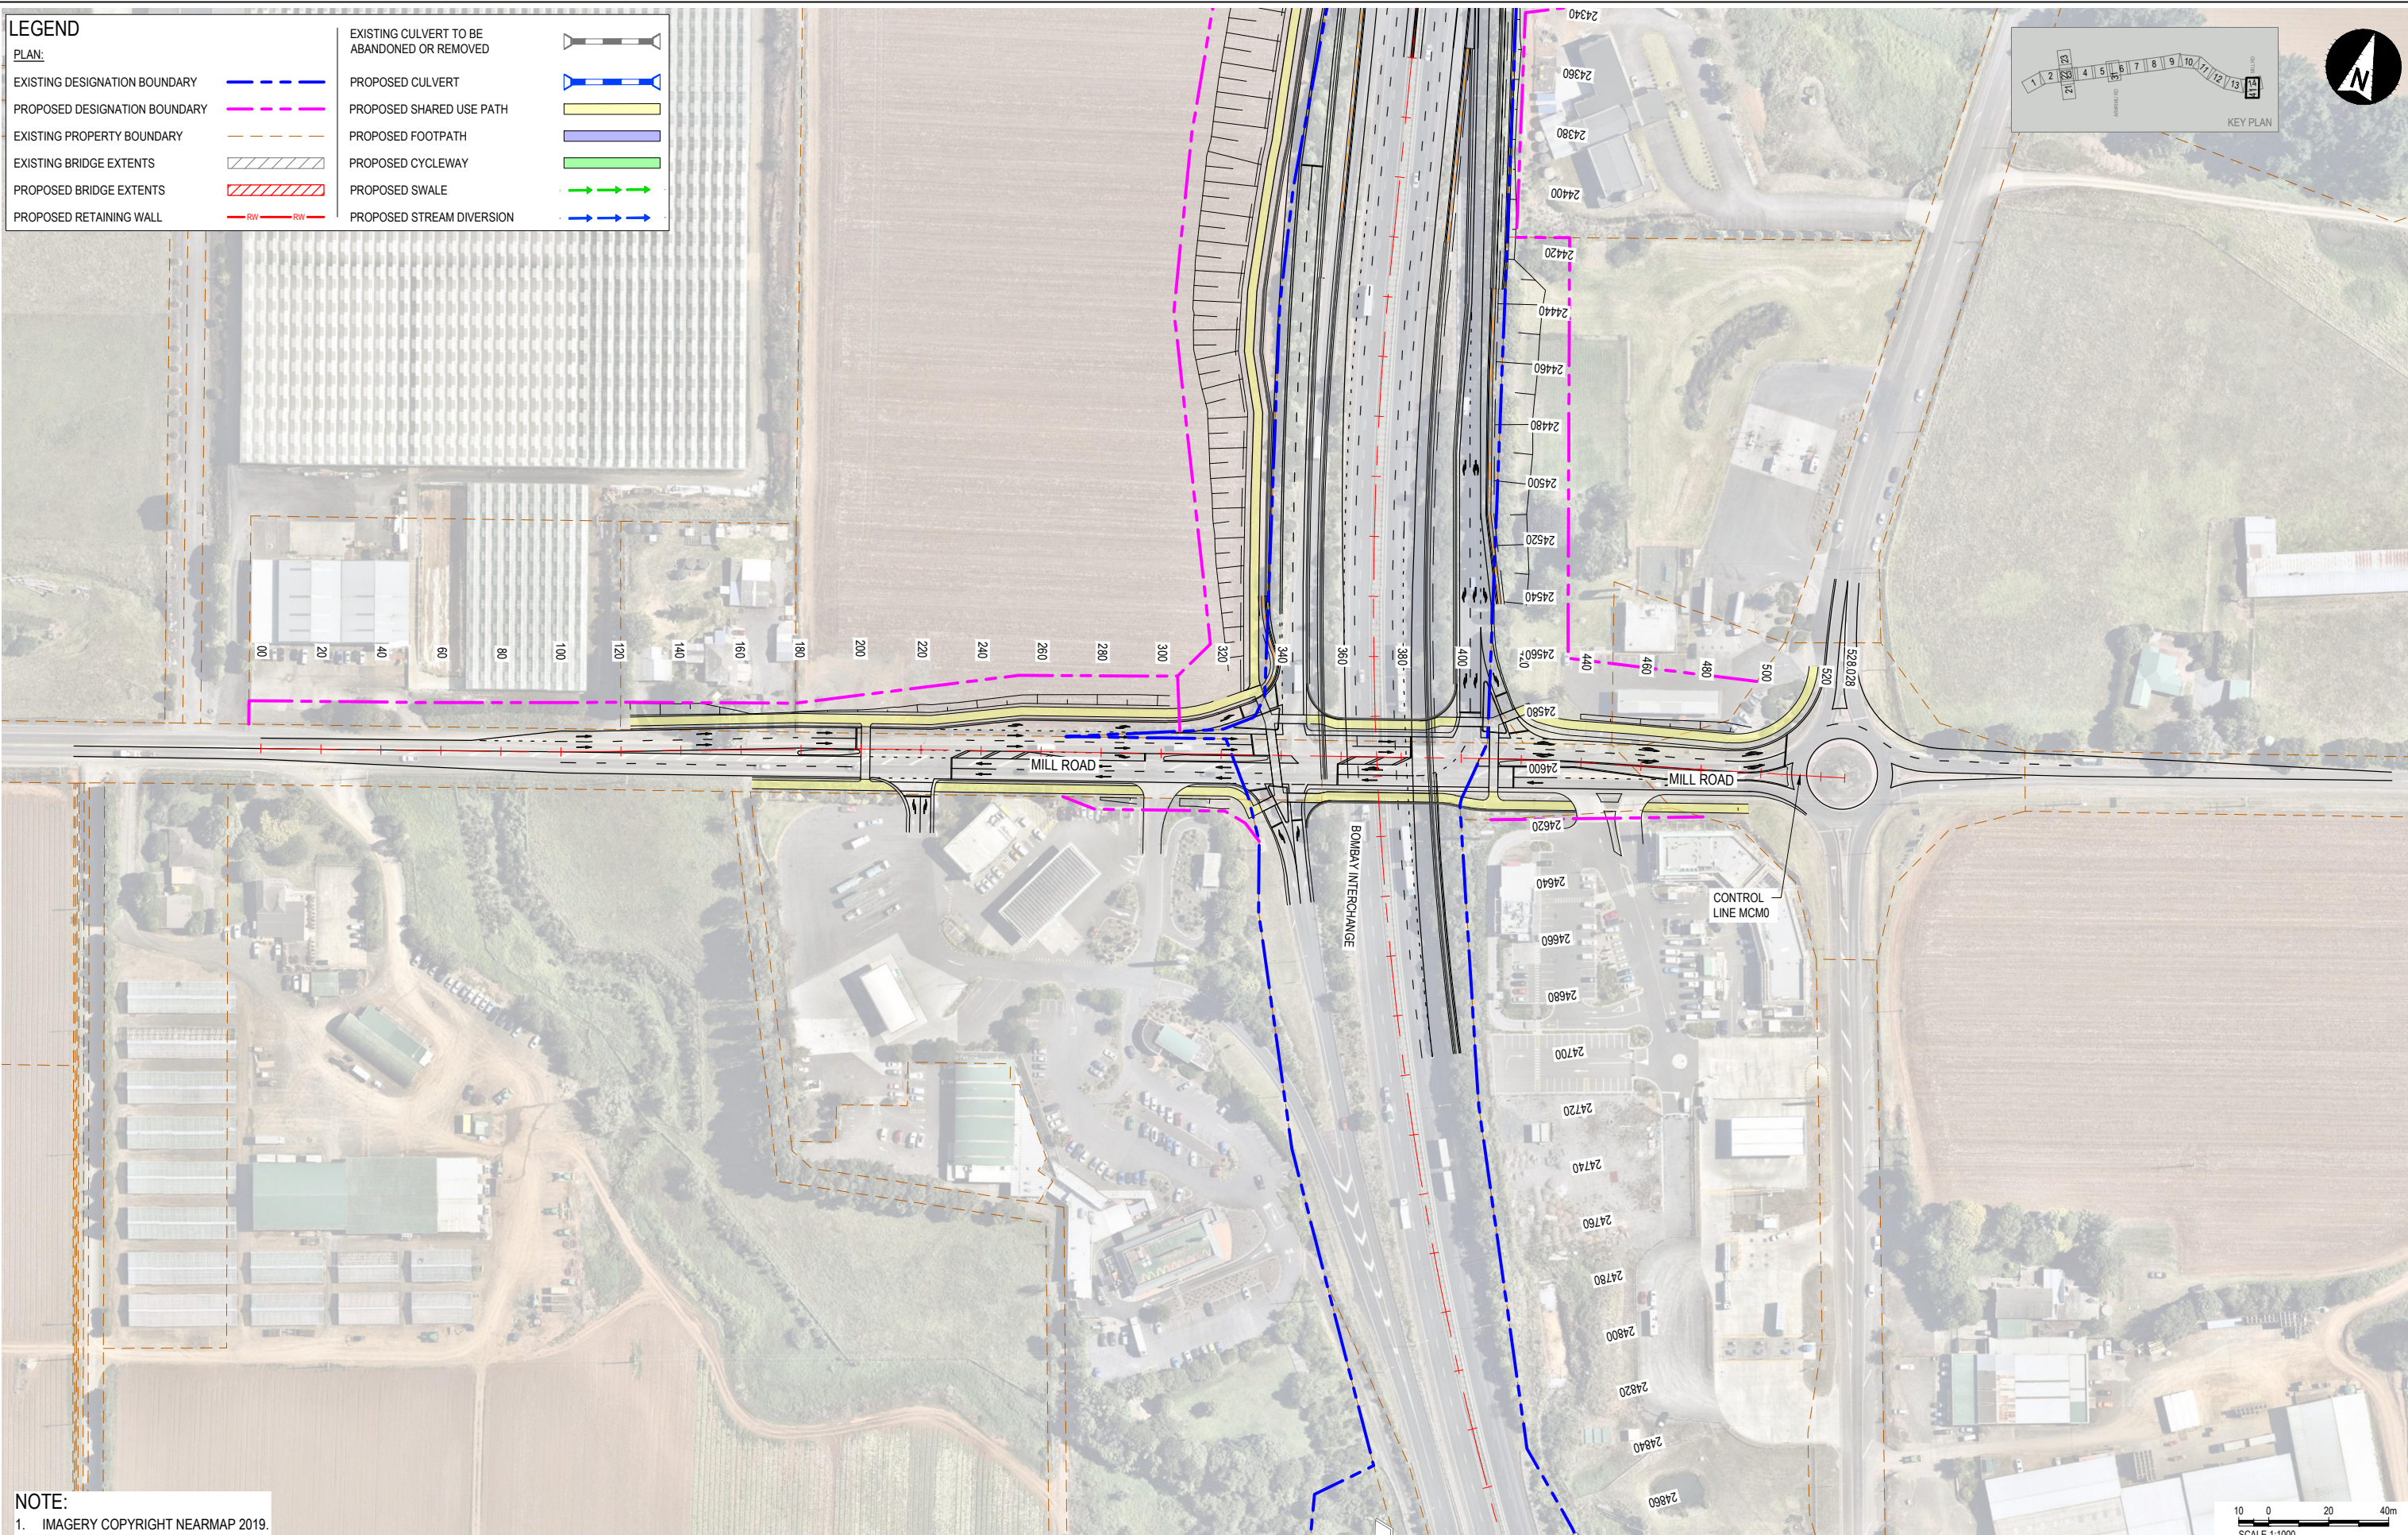

NOTE:
1. IMAGERY COPYRIGHT NEARMAP 2019.

 2024-02-19 10:18:00
 User: aurecon\p.j.hind



aurecon

WAKA KOTAHI
NZ TRANSPORT
AGENCY

REV	DATE	REVISION DETAILS	APPROVED
A	2024-02-19	ISSUED FOR NOTICE OF REQUIREMENT LODGEMENT	M.LAING

SCALE	SIZE
1:1000	A1
DRAWN	T.HAYWOOD
DESIGNED	I.BROWN
REVIEWED	R.LAUREN

PRELIMINARY	APPROVED
NOT FOR CONSTRUCTION	DATE: 2024-02-19
J.HIND	J.HIND

CLIENT	PROJECT					
WAKA KOTAHI	NZUP SH1 PAKAKURA TO DRURY					
TITLE	GENERAL ARRANGEMENT					
SHEET 41						
DRAWING No.	PROJECT No.	AREA	TYPE	DISC	NUMBER	REV
506207	0530	DRG	RR	0141	A	