

EASTERN BUSWAY PAKURANGA TO BOTANY TOWN CENTERS CONSENTING PACKAGE LANDSCAPE, ECOLOGICAL, AND ARBORICULTURAL PLANS

Filename: B:\11_360\11_C\HAPAC (NZL) 6064413-Eastern Busway 23\EB-23-UD-MD-00-Landscape Model_Consenting.mxd


ORIGINAL SIZE A1



This drawing shall only be used for the purpose of this project. The signing of this title block confirms the design and drafting of this project have been prepared and checked in accordance with the Alliance quality assurance system to ISO 9001. Printed copies of this document are UNCONTROLLED. Do not scale from this drawing

Designed	EDi	Checked	CBe
Drawn	PMi	Checked	
Approved		Approver Signature	
REV	DATE	DRAWN	REVISION DESCRIPTION
A	20.07.2022	PMi	FOR CONSENTING APPROVAL

Scale Bar

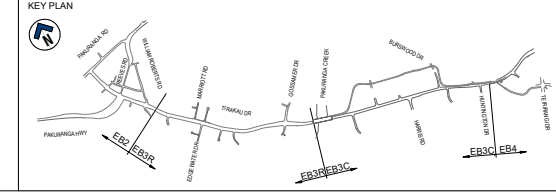

**AUCKLAND MANUKAU EASTERN TRANSPORT INITIATIVE
EASTERN BUSWAY ALLIANCE
(PAKURANGA TO BOTANY)**

PACKAGE NO.

Drawing Status	Design Package
Horizontal Datum	Drawing Title
NZGD 2000 MOUNT EDEN CIRCUIT	Cover Sheet
Vertical Datum	Drawing Number
2016 NEW ZEALAND	EB-2-D-3-UD-DG-000001
A1 SCALE	A3 SCALE
	Revision
	A

NOT FOR CONSTRUCTION

Consenting Package	
Cover Sheet	
Drawing Number	Revision
EB-2-D-3-UD-DG-000001	A

EB2 LANDSCAPE MITIGATION		
Name	Area	Qty
EB2		
1.2M-2M Zone	251.2 m²	1353
2M-5M Zone	1481.1 m²	6842
5M+ Bus Zone	268.9 m²	1242
Grass	3714.0 m²	inf
Raingardens	654.8 m²	3025
Reeves Road Flyover	2964.7 m²	2965
		594
SEART	7052.3 m²	7052
		1410
Swale Planting	1871.0 m²	8642

EB2 TREES	
Grade	Qty
Trees	
80L	106
160L	109
45L	53

EB3R TREES	
Grade	Qty
Trees	
45L	132
80L	165
160L	96
45L	264

RIVERHILLS PARK TREES	
Grade	Qty
Trees	
80L	14

EB3R LANDSCAPE MITIGATION		
Name	Area	Qty
EB3		
.1.2M-2M Zone	156.6 m²	724
.2M-5M Zone	6014.8 m²	27782
.5M+ Bus Zone	3337.1 m²	15414
.Grass	2725.1 m²	inf
.Raingardens	1218.0 m²	5627

ECOLOGICAL MITIGATION PLANTING		
Name	Area	Qty
.SEART	11565.9 m²	11565
		2312
Riverhills Park	2482.8 m²	2483
		496

OUTFALL PLANTING		
Name	Area	Qty
Outfalls		
Outfall Planting	1444.6 m²	6673

- GROUNDCOVERS
- SHRUB PLANTING

PACKAGE NO.

NOT FOR CONSTRUCTION

This drawing shall only be used for the purpose of this project. The signing of this title block confirms the design and drafting of this project have been prepared and checked in accordance with the Alliance quality assurance system to ISO 9001. Printed copies of this document are UNCONTROLLED. Do not scale from this drawing

Designed	EDi	Checked	CBē
Drawn	PMi	Checked	
Approved			
Date		Approver Signature	

Scale Bar

KEY PLAN



AUCKLAND MANUKAU EASTERN TRANSPORT INITIATIVE
EASTERN BUSWAY ALLIANCE
(PAKURANGA TO BOTANY)



Eastern Busway

Drawing Status		Design Package	
Horizontal Datum		Drawing Title	
NZGD 2000 MOUNT EDEN CIRCUIT		Planting Schedule	
Vertical Datum		Drawing Number	
2016 NEW ZEALAND		500	
A1 SCALE 1:100	A3 SCALE		Revision
			A

500

A

Filename: BM_360/CI/APAC (NZ) 6064113-Eastern Busway 23-EB-23-UD-MD-00-Landscape Model_Consenting.mxd



- LEGEND:**
- EB2 Landscape Mitigation Planting
 - EB3R Landscape Mitigation Planting
 - Ecological Mitigation Planting
 - Ecological Mitigation Planting - SW Outfalls
 - Maintenance Bays
 - Concrete/ Basalt rock
 - Grass
- 45L TREES
 - 80L TREES
 - 160L TREES


PACKAGE NO. _____

NOT FOR CONSTRUCTION

ORIGINAL SIZE A1

This drawing shall only be used for the purpose of this project. The signing of this title block confirms the design and drafting of this project have been prepared and checked in accordance with the Alliance quality assurance system to ISO 9001. Printed copies of this document are UNCONTROLLED. Do not scale from this drawing

Designed	EDi	Checked	CBe
Drawn	PMi	Checked	
Approved			
Date	Approver Signature		

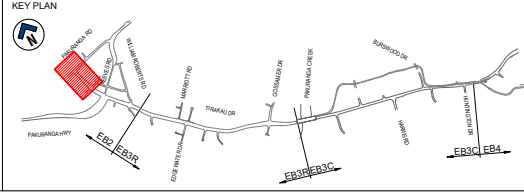


AUCKLAND MANUKAU EASTERN TRANSPORT INITIATIVE
EASTERN BUSWAY ALLIANCE
(PAKURANGA TO BOTANY)

Drawing Status	
Horizontal Datum	NZGD 2000 MOUNT EDEN CIRCUIT
Vertical Datum	2016 NEW ZEALAND
A1 SCALE	1:500
A3 SCALE	1:1000

Consenting Package	
Drawing Title	
Landscape, Ecological & Arboricultural Mitigation Plan	
Drawing Number	EB-D-2-UD-DG-000101
Revision	A

ORIGINAL IN COLOUR

Filename: BM_360/CI/HAPAC (NZ) /6064113-Eastern Busway 23/EB-2-D-UD-MD-00-Landscape Model_Consenting.mxd

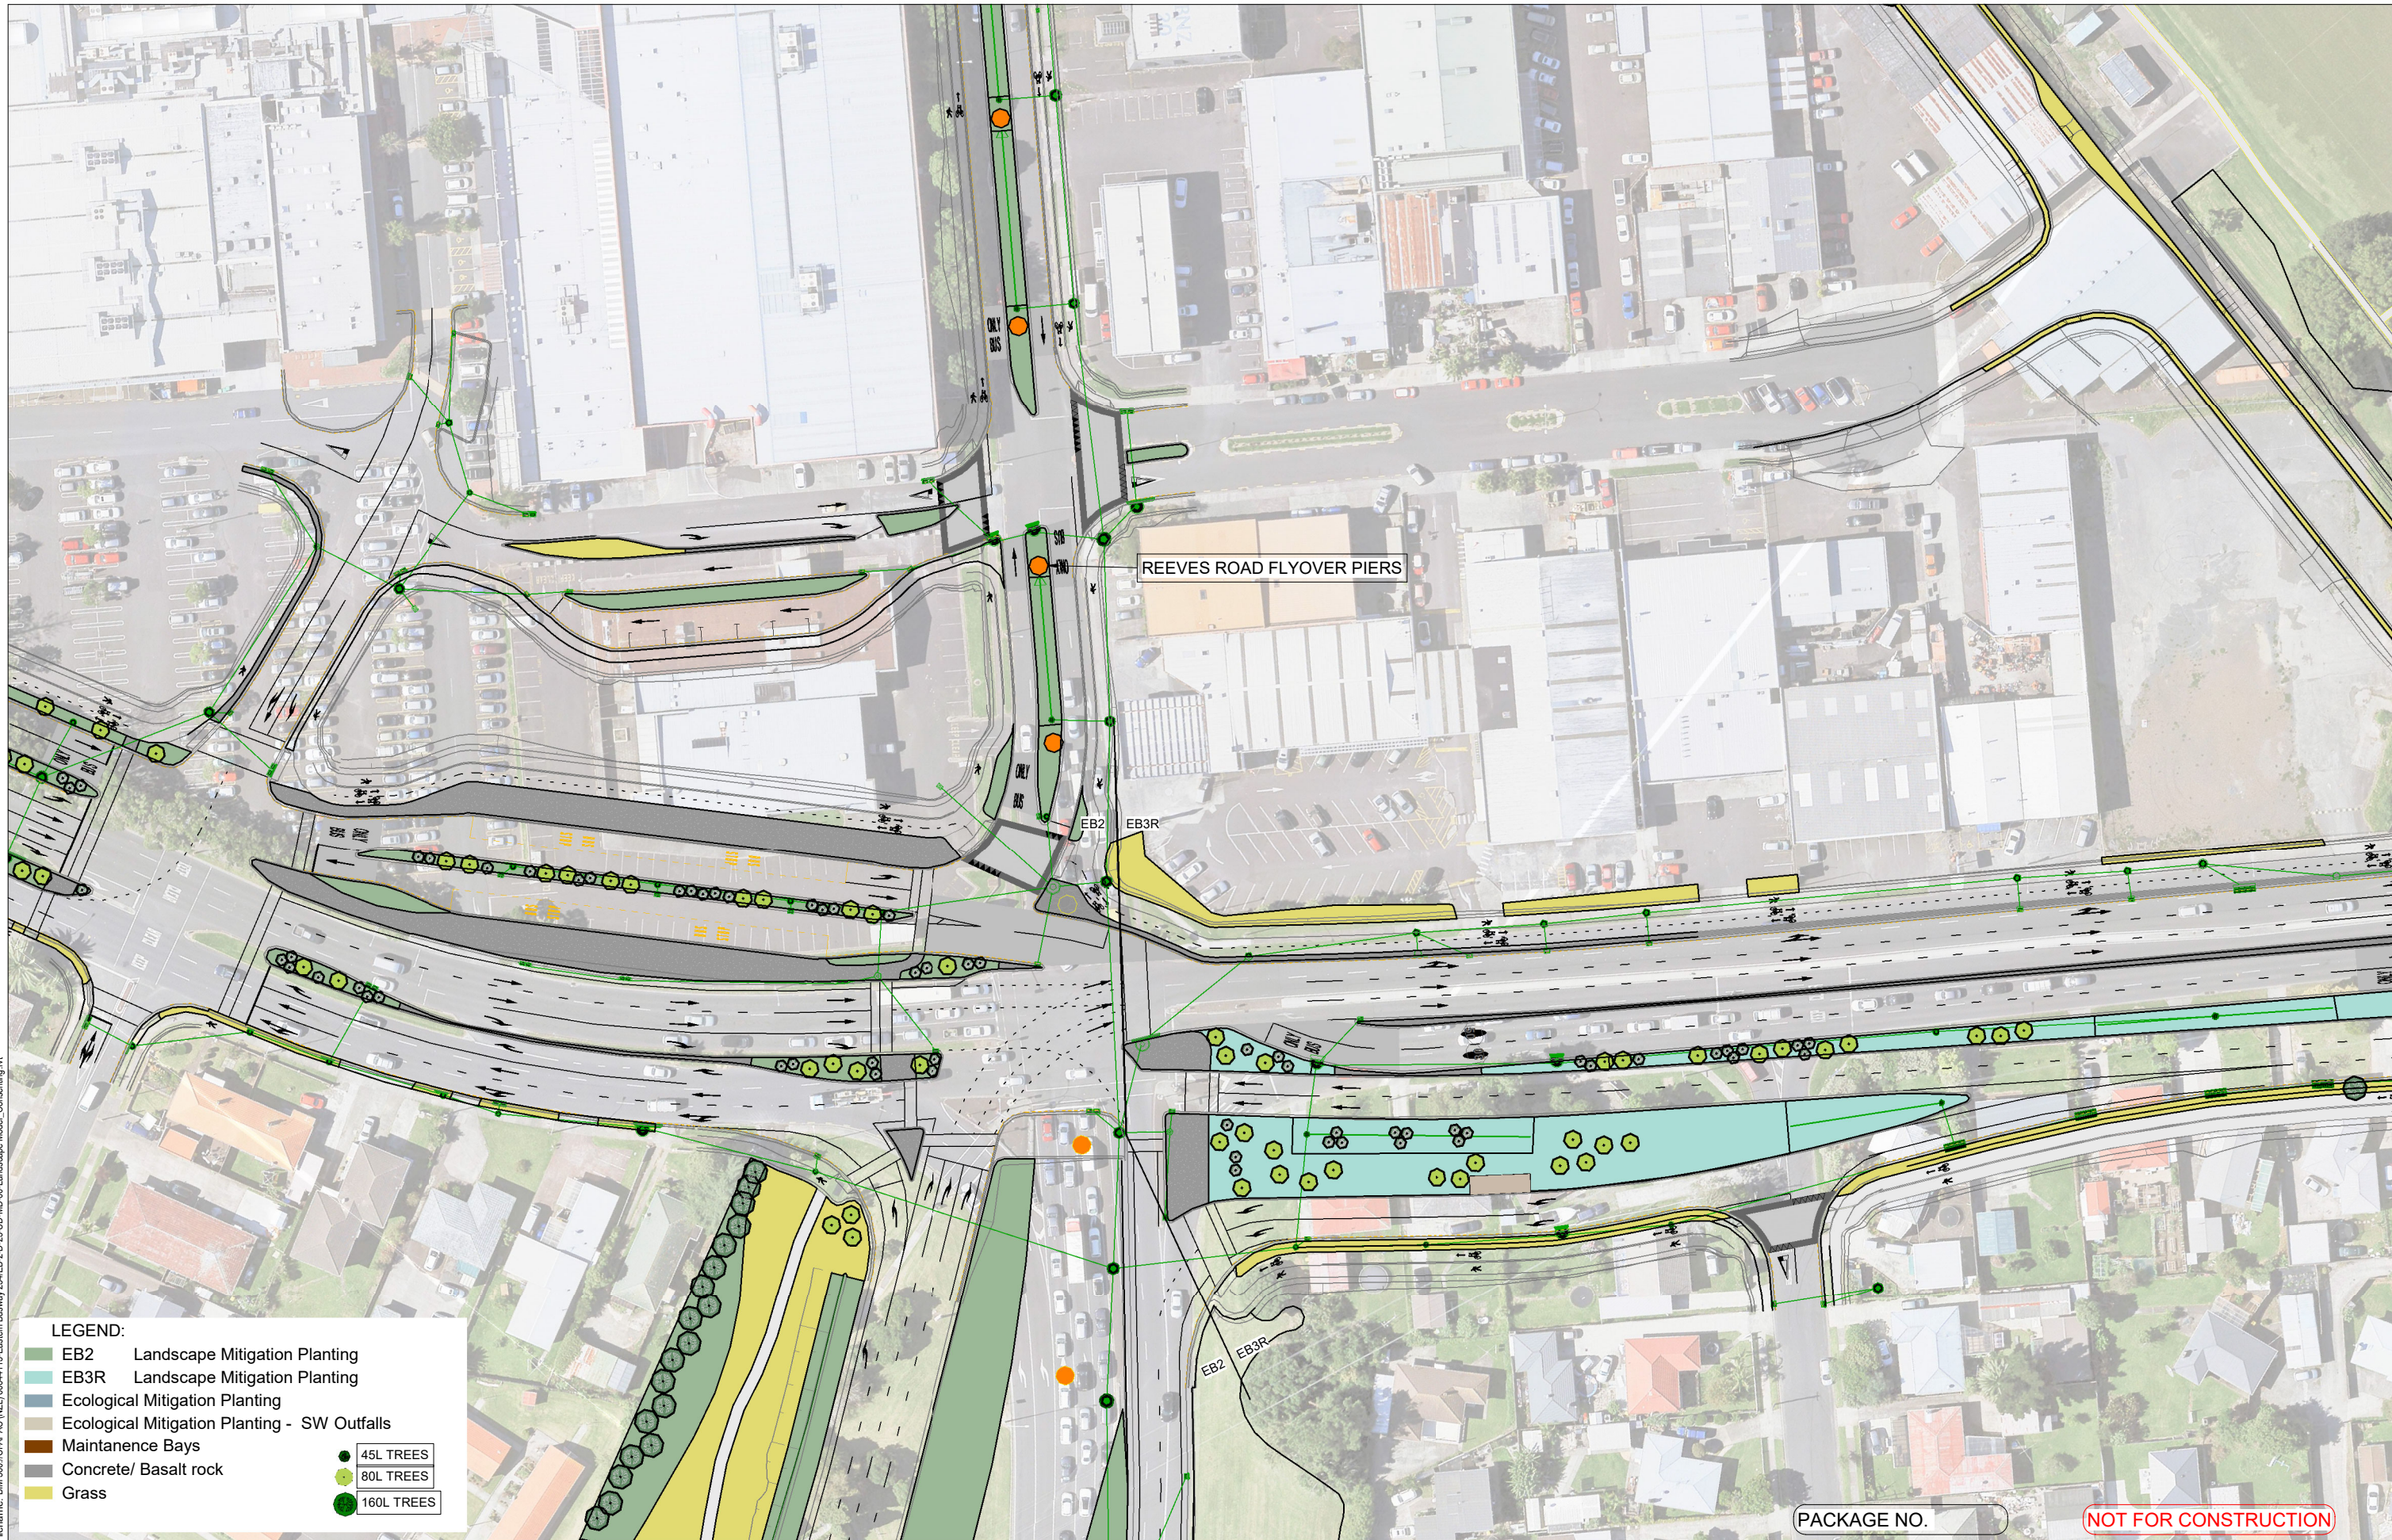

LEGEND:

EB2	Landscape Mitigation Planting
EB3R	Landscape Mitigation Planting
Ecological Mitigation Planting	
Ecological Mitigation Planting - SW Outfalls	
Maintenance Bays	
Concrete/ Basalt rock	
Grass	
●	45L TREES
●	80L TREES
●	160L TREES


PACKAGE NO. NOT FOR CONSTRUCTION

ORIGINAL SIZE	A1			
REV	DATE	PMI	FOR CONSENTING APPROVAL	

This drawing shall only be used for the purpose of this project. The signing of this title block confirms the design and drafting of this project have been prepared and checked in accordance with the Alliance quality assurance system to ISO 9001. Printed copies of this document are UNCONTROLLED. Do not scale from this drawing

Designed	DSr	Checked	
Drawn	DWr	Checked	
Approved			
Date		Approver Signature	

Scale Bar

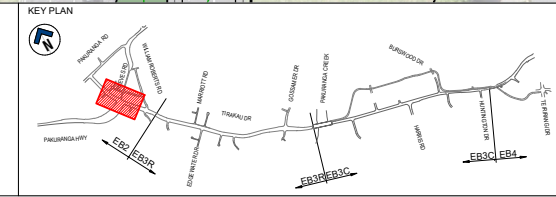

AUCKLAND MANUKAU EASTERN TRANSPORT INITIATIVE
EASTERN BUSWAY ALLIANCE
(PAKURANGA TO BOTANY)

Drawing Status	Horizontal Datum
	NZGD 2000 MOUNT EDEN CIRCUIT
Vertical Datum	2016 NEW ZEALAND
A1 SCALE	A3 SCALE
1:500	

Design Package	Consenting Package
Drawing Title	Landscape, Ecological & Arboricultural Mitigation Plan
Drawing Number	EB-2-D-2-UD-DG-000102
Revision	A

ORIGINAL IN COLOUR

Filename: BH1_360/CI/HAPAC (NZL) 6064113-Eastern Busway 23AEB-23-UD-MD-00-Landscape Model_Consenting.mxd



- LEGEND:**
- EB2 Landscape Mitigation Planting
 - EB3R Landscape Mitigation Planting
 - Ecological Mitigation Planting
 - Ecological Mitigation Planting - SW Outfalls
 - Maintenance Bays
 - Concrete/ Basalt rock
 - Grass
- 45L TREES
 - 80L TREES
 - 160L TREES


PACKAGE NO. _____

NOT FOR CONSTRUCTION

ORIGINAL SIZE **A1**

This drawing shall only be used for the purpose of this project. The signing of this title block confirms the design and drafting of this project have been prepared and checked in accordance with the Alliance quality assurance system to ISO 9001. Printed copies of this document are UNCONTROLLED. Do not scale from this drawing

Designed	EDi	Checked	CBe
Drawn	PMi	Checked	
Approved			
Date		Approver Signature	

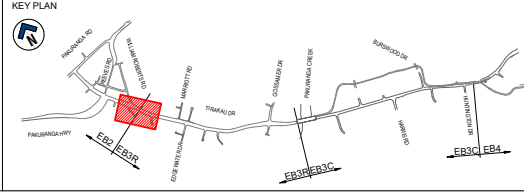

AUCKLAND MANUKAU EASTERN TRANSPORT INITIATIVE
EASTERN BUSWAY ALLIANCE
(PAKURANGA TO BOTANY)

Drawing Status	
Horizontal Datum	NZGD 2000 MOUNT EDEN CIRCUIT
Vertical Datum	2016 NEW ZEALAND
A1 SCALE	1:500
A3 SCALE	

Design Package		Consenting Package	
Drawing Title		Landscape, Ecological & Arboricultural Mitigation Plan	
Drawing Number		EB-D-2-UD-DG-000103	
Revision		A	

ORIGINAL IN COLOUR

Filename: BM 360/CIAPAC (NZL) 6064113-Eastern Busway 23-EB-23-UD-MD-00-Landscape Model_Consenting.mxd



- LEGEND:**
- EB2 Landscape Mitigation Planting
 - EB3R Landscape Mitigation Planting
 - Ecological Mitigation Planting
 - Ecological Mitigation Planting - SW Outfalls
 - Maintenance Bays
 - Concrete/ Basalt rock
 - Grass
- 45L TREES
 - 80L TREES
 - 160L TREES


PACKAGE NO.

NOT FOR CONSTRUCTION

ORIGINAL SIZE
A1

This drawing shall only be used for the purpose of this project. The signing of this title block confirms the design and drafting of this project have been prepared and checked in accordance with the Alliance quality assurance system to ISO 9001. Printed copies of this document are UNCONTROLLED. Do not scale from this drawing

Designed	EDi	Checked	CBe
Drawn	PMi	Checked	
Approved			
Date	Approver Signature		

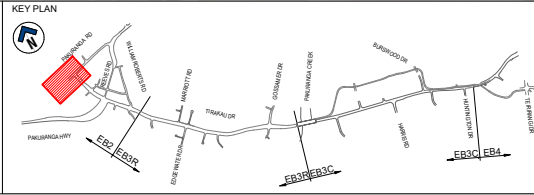


AUCKLAND MANUKAU EASTERN TRANSPORT INITIATIVE
EASTERN BUSWAY ALLIANCE
(PAKURANGA TO BOTANY)

Drawing Status		Design Package	
Horizontal Datum NZGD 2000 MOUNT EDEN CIRCUIT		Drawing Title Landscape, Ecological & Arboricultural Mitigation Plan	
Vertical Datum 2016 NEW ZEALAND		Revision	
A1 SCALE 1:500	A3 SCALE	Drawing Number EB-2-D-2-UD-DG-000111	Revision A

Consenting Package	
Drawing Title Landscape, Ecological & Arboricultural Mitigation Plan	
Drawing Number EB-2-D-2-UD-DG-000111	
Revision A	

ORIGINAL IN COLOUR

Filename: BM 360/CIAPAC (NZL) 6064113-Eastern Busway 23-EB-23-UD-MD-00-Landscape Model_Consenting.mxd

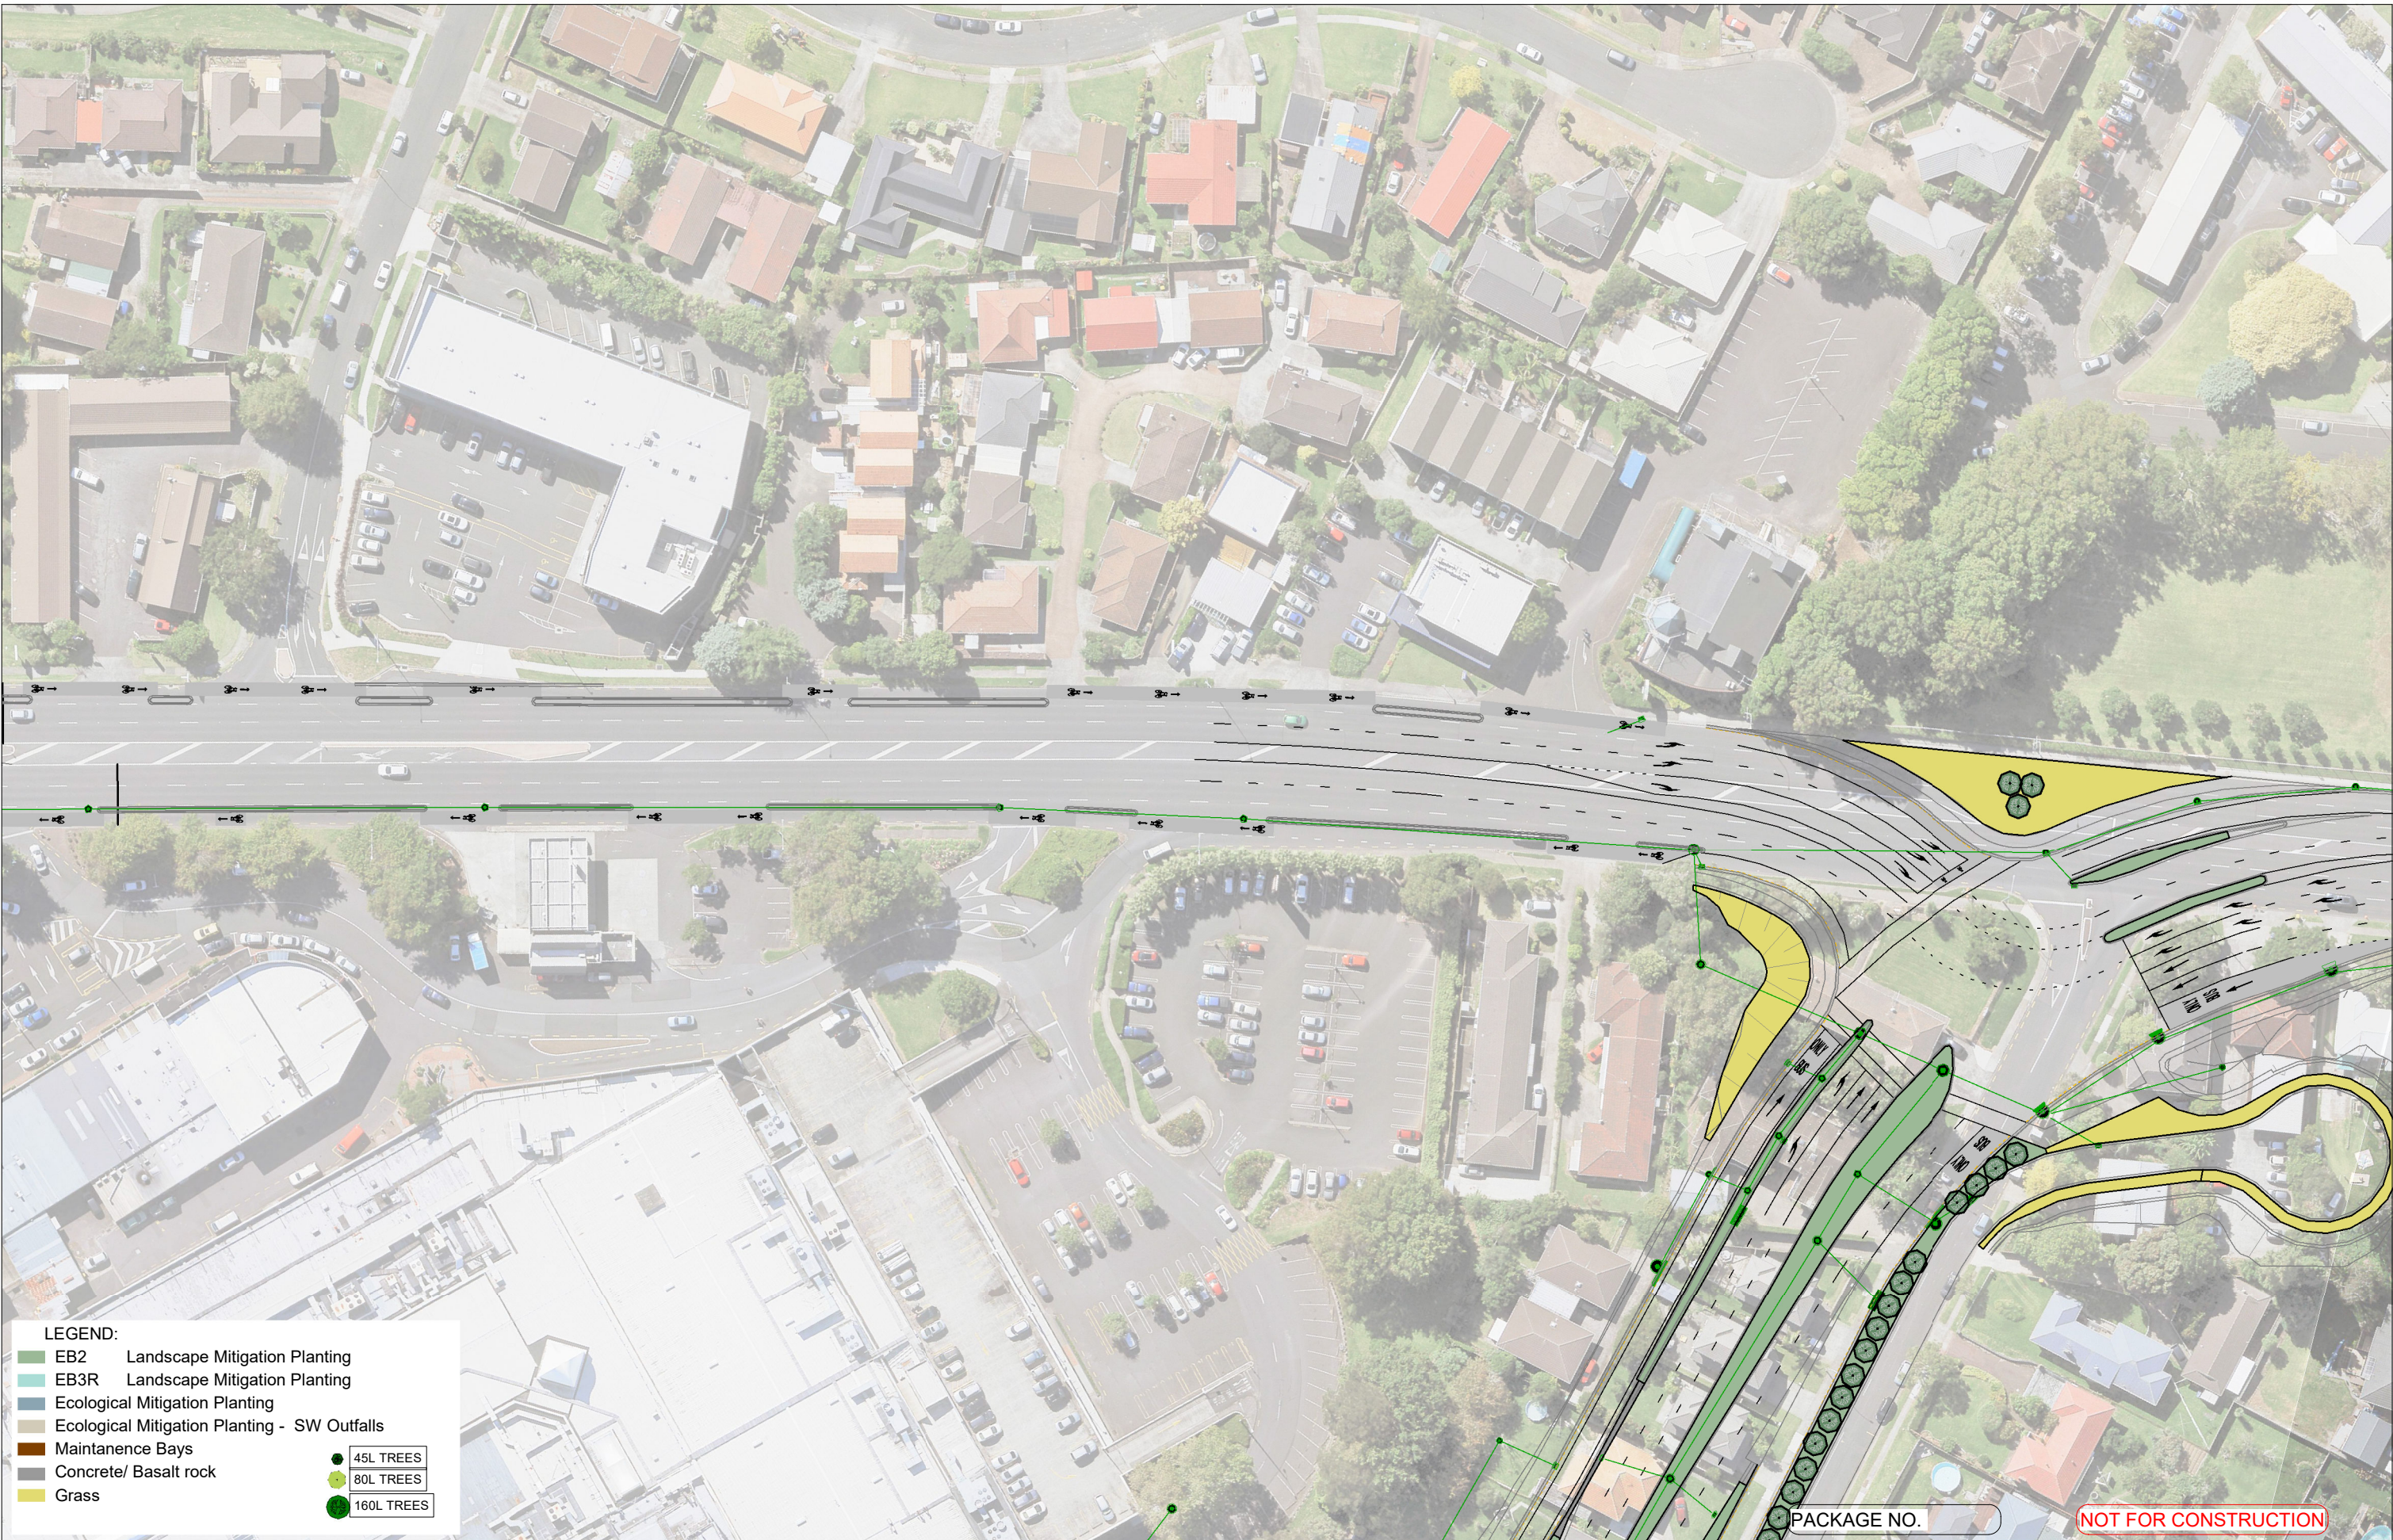

- LEGEND:**
- EB2 Landscape Mitigation Planting
 - EB3R Landscape Mitigation Planting
 - Ecological Mitigation Planting
 - Ecological Mitigation Planting - SW Outfalls
 - Maintenance Bays
 - Concrete/ Basalt rock
 - Grass
- 45L TREES
 - 80L TREES
 - 160L TREES


PACKAGE NO. _____

NOT FOR CONSTRUCTION

ORIGINAL SIZE A1

This drawing shall only be used for the purpose of this project. The signing of this title block confirms the design and drafting of this project have been prepared and checked in accordance with the Alliance quality assurance system to ISO 9001. Printed copies of this document are UNCONTROLLED. Do not scale from this drawing

Designed	EDi	Checked	CBe
Drawn	PMi	Checked	
Approved			
Date		Approver Signature	

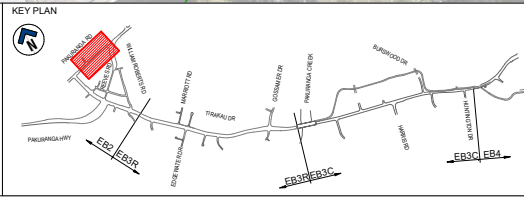

AUCKLAND MANUKAU EASTERN TRANSPORT INITIATIVE
EASTERN BUSWAY ALLIANCE
(PAKURANGA TO BOTANY)

Drawing Status	
Horizontal Datum	NZGD 2000 MOUNT EDEN CIRCUIT
Vertical Datum	2016 NEW ZEALAND
A1 SCALE	1:500
A3 SCALE	

Design Package	
Consenting Package	
Drawing Title	
Landscape, Ecological & Arboricultural Mitigation Plan	
Drawing Number	EB-2-D-2-UD-DG-000112
Revision	A

ORIGINAL IN COLOUR

Filename: BM 360/CI/APAC (NZ) 6064113-Eastern Busway 23-EB-23-UD-MD-00-Landscape Model_Consenting.mxd



- LEGEND:**
- EB2 Landscape Mitigation Planting
 - EB3R Landscape Mitigation Planting
 - Ecological Mitigation Planting
 - Ecological Mitigation Planting - SW Outfalls
 - Maintenance Bays
 - Concrete/ Basalt rock
 - Grass
- 45L TREES
 - 80L TREES
 - 160L TREES

POTENTIAL LIZARD RELOCATION ZONE


PACKAGE NO. _____

NOT FOR CONSTRUCTION

ORIGINAL SIZE A1

This drawing shall only be used for the purpose of this project. The signing of this title block confirms the design and drafting of this project have been prepared and checked in accordance with the Alliance quality assurance system to ISO 9001. Printed copies of this document are UNCONTROLLED. Do not scale from this drawing

Designed	EDi	Checked	CBe
Drawn	PMi	Checked	
Approved			
Date	Approver Signature		

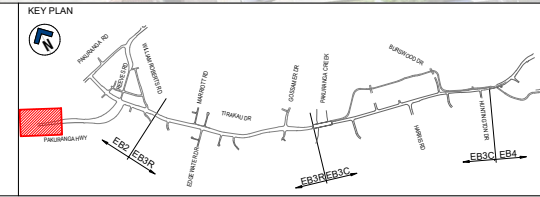


AUCKLAND MANUKAU EASTERN TRANSPORT INITIATIVE
EASTERN BUSWAY ALLIANCE
(PAKURANGA TO BOTANY)

Drawing Status	
Horizontal Datum	NZGD 2000 MOUNT EDEN CIRCUIT
Vertical Datum	2016 NEW ZEALAND
A1 SCALE	1:500
A3 SCALE	

Design Package		Consenting Package	
Drawing Title		Landscape, Ecological & Arboricultural Mitigation Plan	
Drawing Number		EB-2-D-2-UD-DG-000121	
Revision		A	

ORIGINAL IN COLOUR

Filename: BM 360/CI/HAPAC (NZ) 6064113-Eastern Busway 23-EB-23-UD-MD-00-Landscape Model_Consenting.mxd

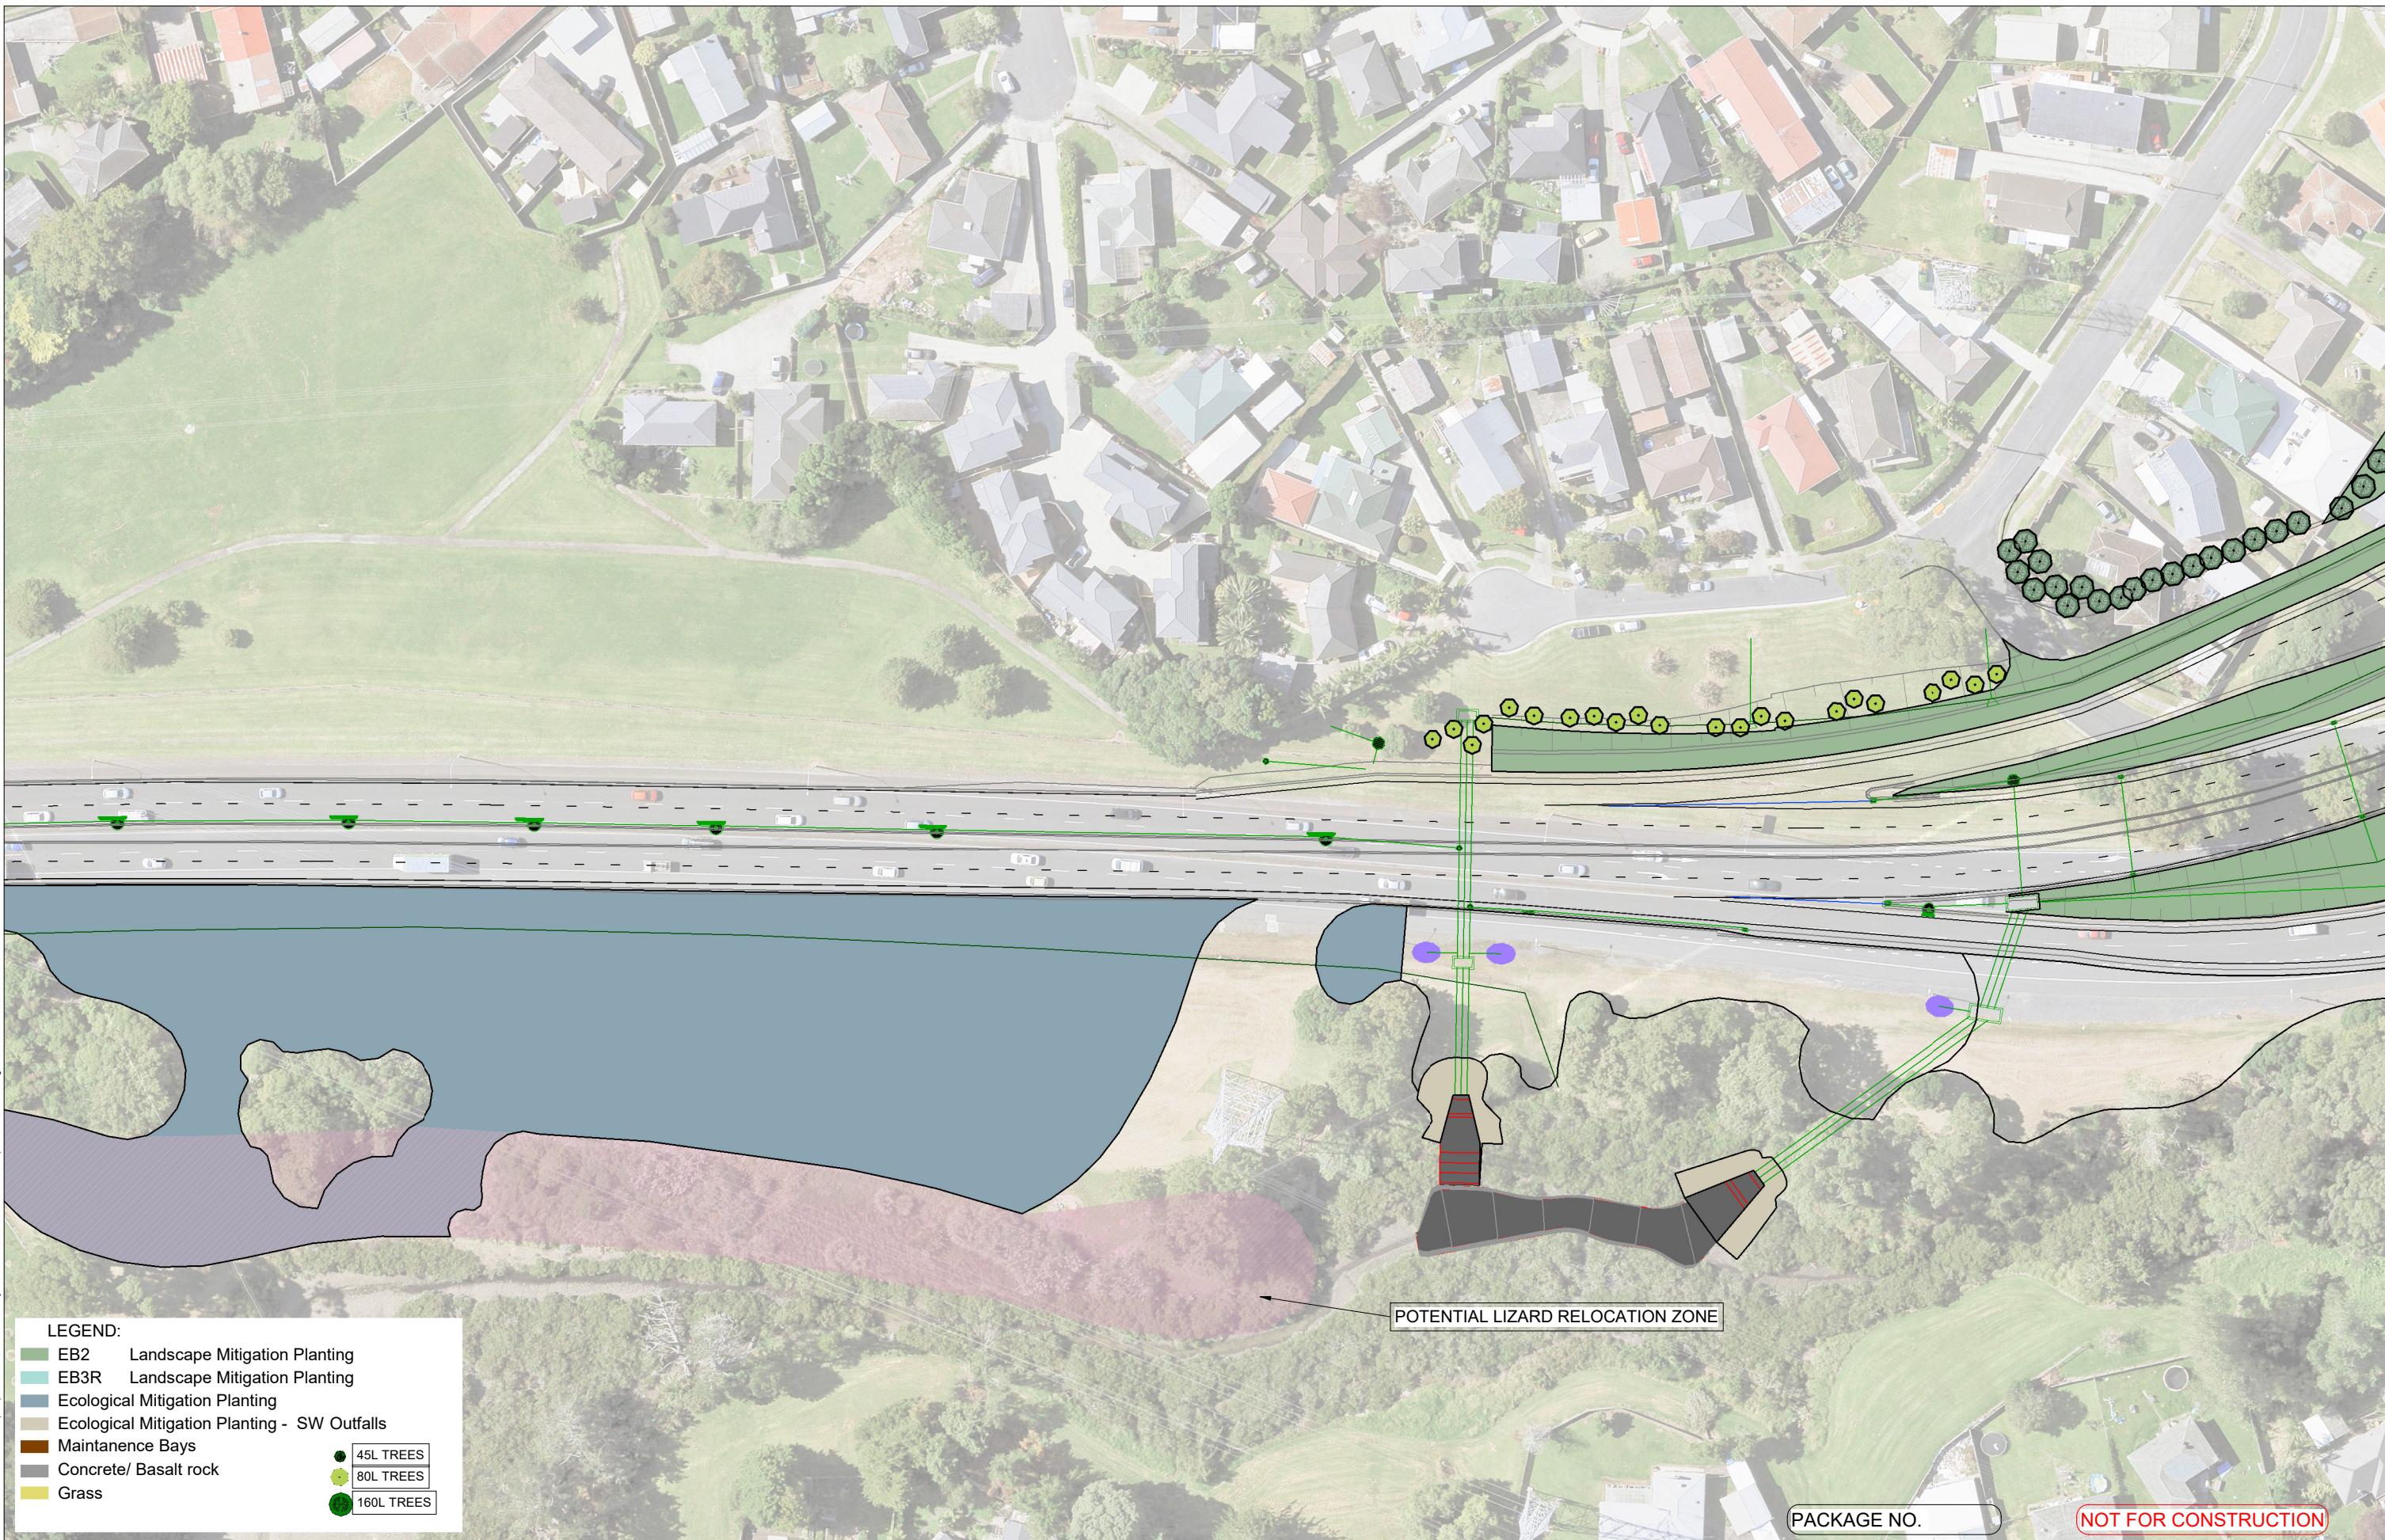

LEGEND:

■ EB2	Landscape Mitigation Planting	● 45L TREES
■ EB3R	Landscape Mitigation Planting	● 80L TREES
■ Ecological Mitigation Planting		● 160L TREES
■ Ecological Mitigation Planting - SW Outfalls		
■ Maintenance Bays		
■ Concrete/ Basalt rock		
■ Grass		

POTENTIAL LIZARD RELOCATION ZONE

PACKAGE NO. _____


NOT FOR CONSTRUCTION

ORIGINAL SIZE A1

This drawing shall only be used for the purpose of this project. The signing of this title block confirms the design and drafting of this project have been prepared and checked in accordance with the Alliance quality assurance system to ISO 9001. Printed copies of this document are UNCONTROLLED. Do not scale from this drawing

Designed	EDi	Checked	CBe
Drawn	PMi	Checked	
Approved			
Date	Approver Signature		

Scale Bar

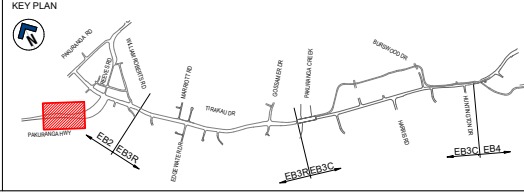

AUCKLAND MANUKAU EASTERN TRANSPORT INITIATIVE
EASTERN BUSWAY ALLIANCE
(PAKURANGA TO BOTANY)

Drawing Status	
Horizontal Datum	NZGD 2000 MOUNT EDEN CIRCUIT
Vertical Datum	2016 NEW ZEALAND
A1 SCALE	1:500
A3 SCALE	

Design Package	
Consenting Package	
Drawing Title	
Landscape, Ecological & Arboricultural Mitigation Plan	
Drawing Number	EB-2-D-2-UD-DG-000122
Revision	A

ORIGINAL IN COLOUR

Filename: B:\360\CHAPAC (NZL) 6064113-Eastern Busway 24\EB-2-UD-DG-000123-Landscape Model_Consenting.mxd



LEGEND:


Green	EB2	Landscape Mitigation Planting
Light Green	EB3R	Landscape Mitigation Planting
Blue	Ecological Mitigation Planting	
Light Blue	Ecological Mitigation Planting - SW Outfalls	
Brown	Maintenance Bays	
Grey	Concrete/ Basalt rock	
Yellow	Grass	
Green circle	45L TREES	
Light green circle	80L TREES	
Dark green circle	160L TREES	

PACKAGE NO. NOT FOR CONSTRUCTION

ORIGINAL SIZE A1

This drawing shall only be used for the purpose of this project. The signing of this title block confirms the design and drafting of this project have been prepared and checked in accordance with the Alliance quality assurance system to ISO 9001. Printed copies of this document are UNCONTROLLED. Do not scale from this drawing

Designed	EDi	Checked	CBe
Drawn	PMi	Checked	
Approved			
Date		Approver Signature	

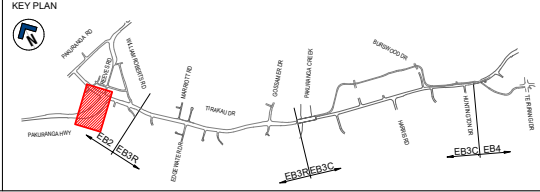

AUCKLAND MANUKAU EASTERN TRANSPORT INITIATIVE
EASTERN BUSWAY ALLIANCE
(PAKURANGA TO BOTANY)

Horizontal Datum	NZGD 2000 MOUNT EDEN CIRCUIT
Vertical Datum	2016 NEW ZEALAND
A1 SCALE	1:500
A3 SCALE	

Consenting Package	
Landscape, Ecological & Arboricultural Mitigation Plan	
Drawing Number	EB-2-D-2-UD-DG-000123
Revision	A

ORIGINAL IN COLOUR

Filename: BM_360/CI/HAPAC (NZ) 6064113-Eastern Busway 23AEB-23-UD-MD-00-Landscape Model_Consenting.mxd



LEGEND:

- EB2 Landscape Mitigation Planting
- EB3R Landscape Mitigation Planting
- Ecological Mitigation Planting
- Ecological Mitigation Planting - SW Outfalls
- Maintenance Bays
- Concrete/ Basalt rock
- Grass


- 45L TREES
- 80L TREES
- 160L TREES

PACKAGE NO. NOT FOR CONSTRUCTION

ORIGINAL SIZE A1

This drawing shall only be used for the purpose of this project. The signing of this title block confirms the design and drafting of this project have been prepared and checked in accordance with the Alliance quality assurance system to ISO 9001. Printed copies of this document are UNCONTROLLED. Do not scale from this drawing

Designed	EDi	Checked	CBe
Drawn	PMi	Checked	
Approved			
Date	Approver Signature		

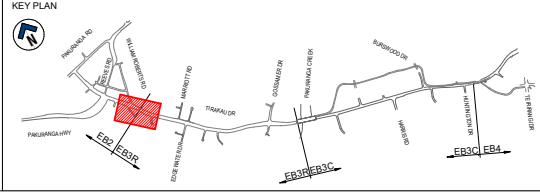


AUCKLAND MANUKAU EASTERN TRANSPORT INITIATIVE
EASTERN BUSWAY ALLIANCE
(PAKURANGA TO BOTANY)

Drawing Status		Design Package	
Horizontal Datum		Drawing Title	
NZGD 2000 MOUNT EDEN CIRCUIT		Landscape, Ecological & Arboricultural Mitigation Plan	
Vertical Datum		Drawing Number	
2016 NEW ZEALAND		EB-2-D-2-UD-DG-000124	
A1 SCALE 1:500	A3 SCALE 1/2 A1	Revision	A

Consenting Package	
Revision	
A	

ORIGINAL IN COLOUR

Filename: B:\1360\CHAPAC (NZL) 6064413-Eastern Busway 23\EB-23-UD-MD-00-Landscape Model_Consenting.mxd

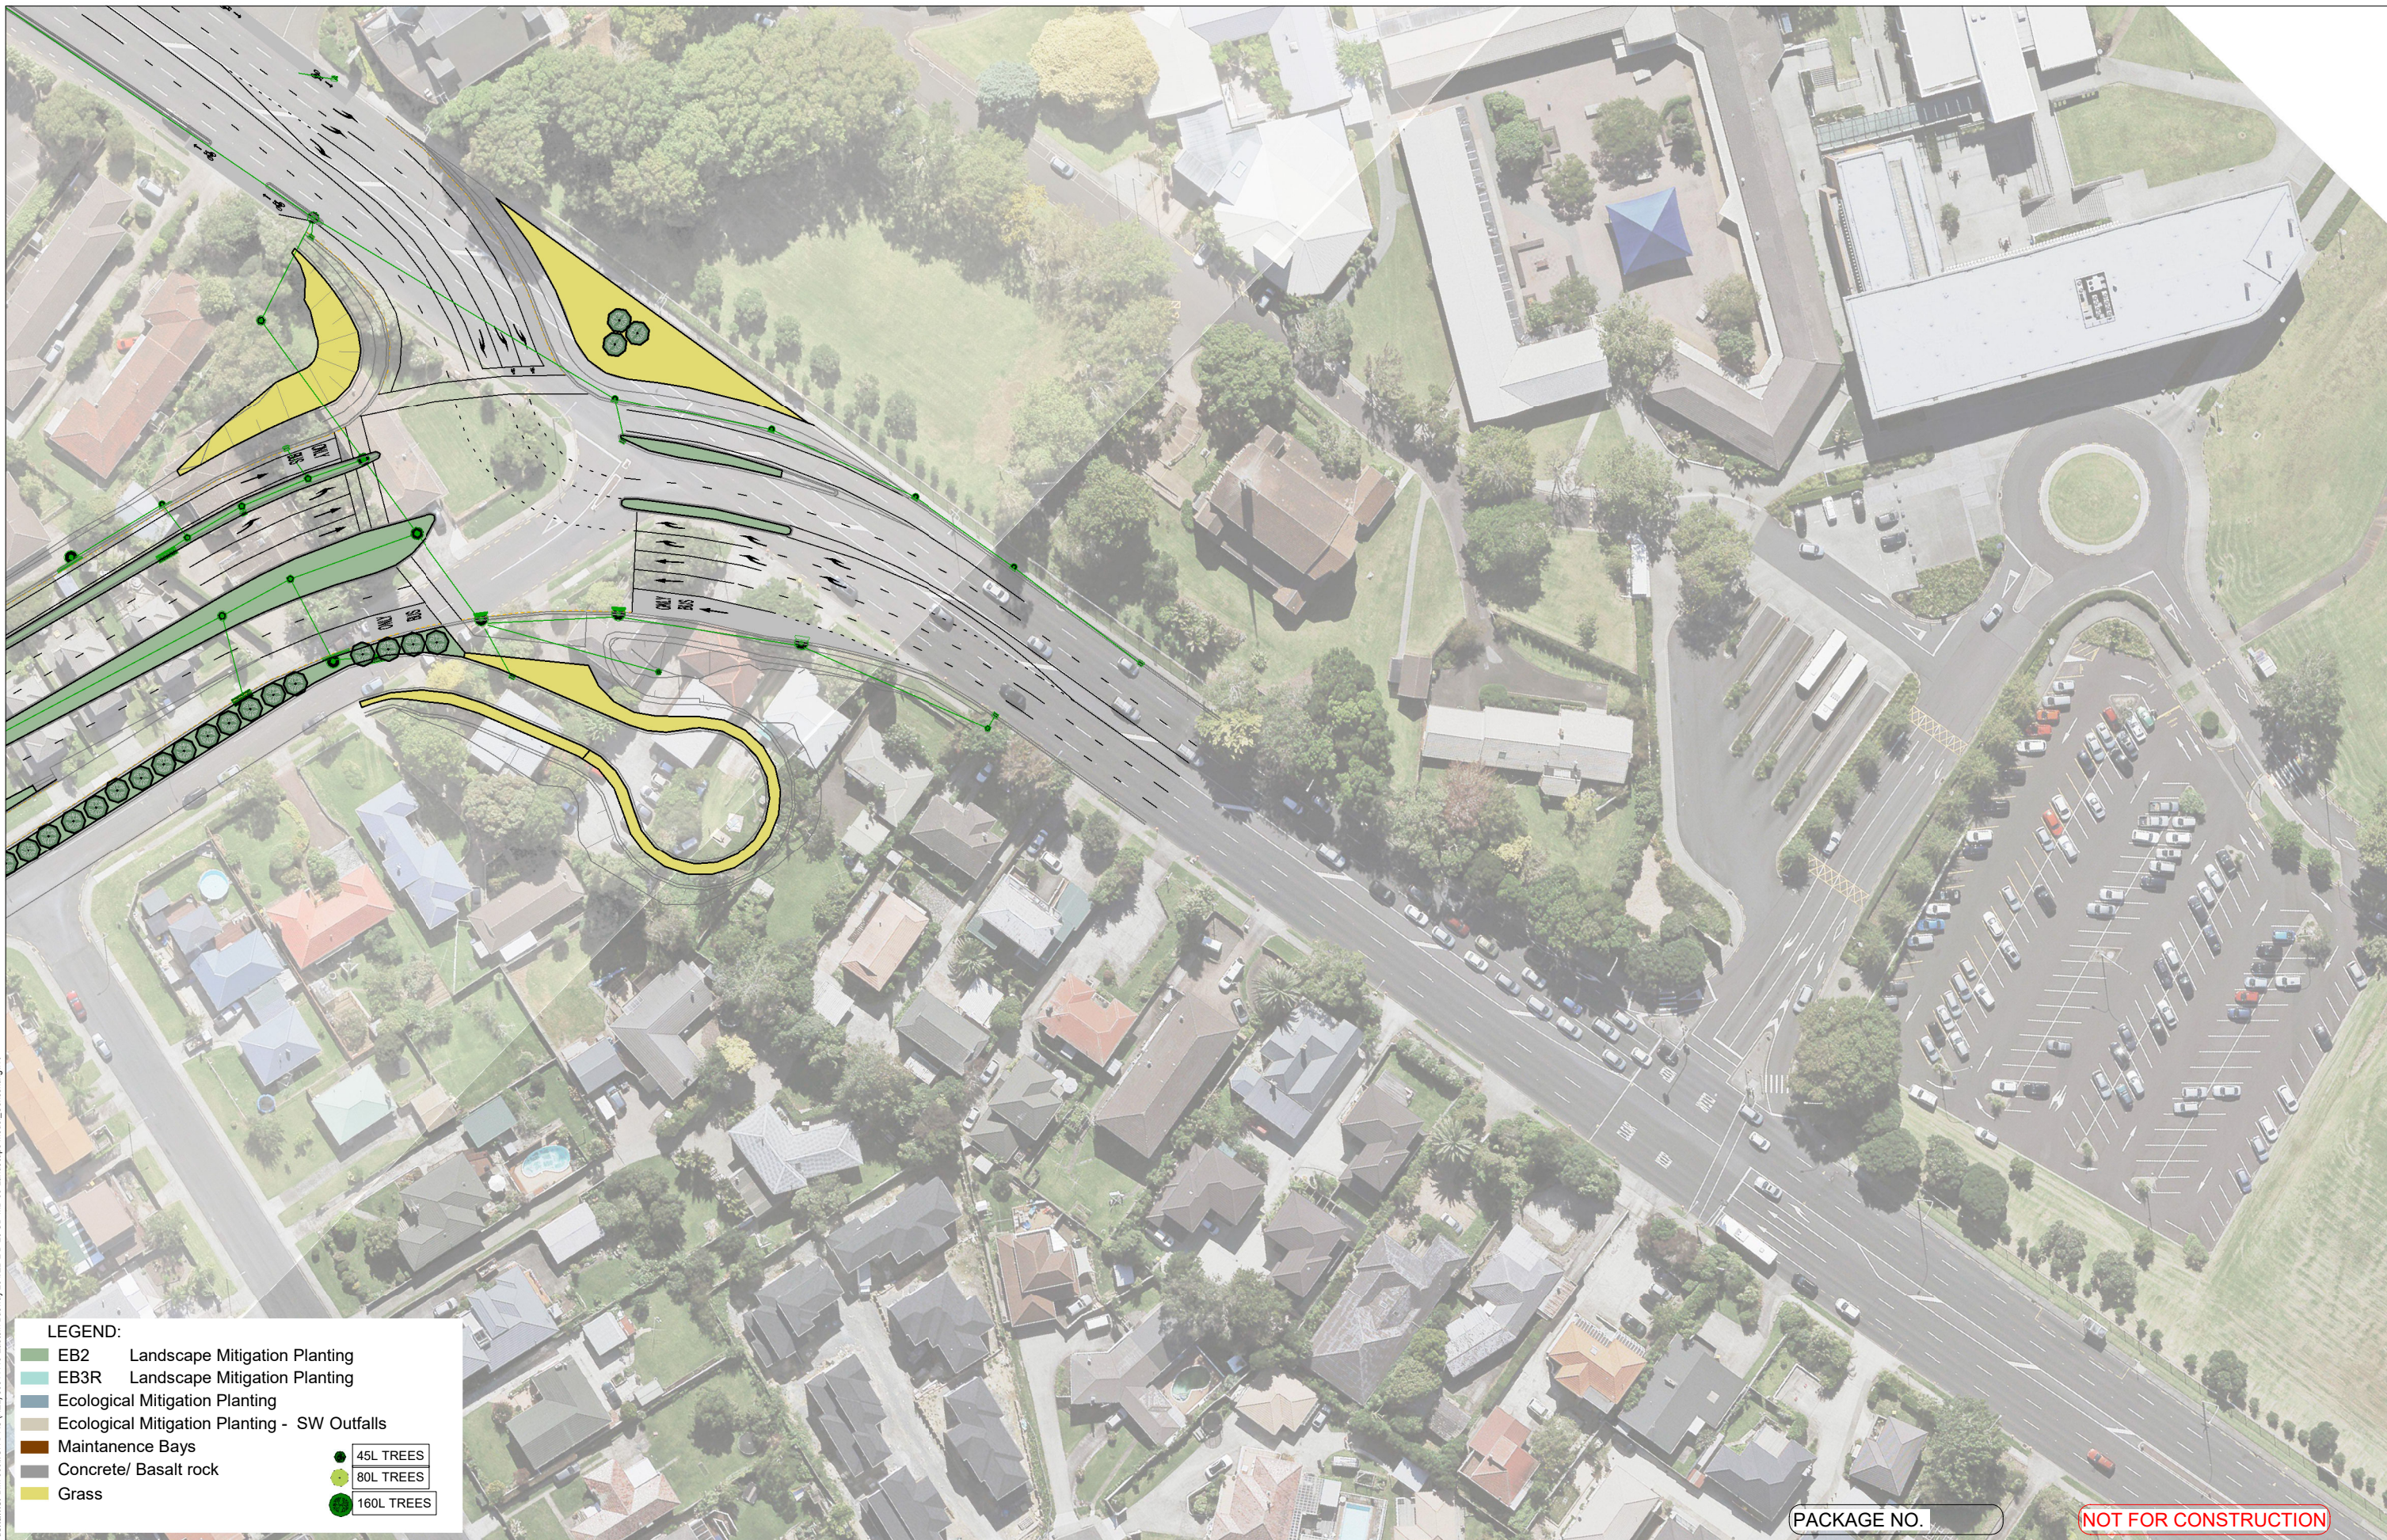

LEGEND:


■ EB2	Landscape Mitigation Planting	● 45L TREES
■ EB3R	Landscape Mitigation Planting	● 80L TREES
■	Ecological Mitigation Planting	● 160L TREES
■	Ecological Mitigation Planting - SW Outfalls	
■	Maintenance Bays	
■	Concrete/ Basalt rock	
■	Grass	

PACKAGE NO. NOT FOR CONSTRUCTION

ORIGINAL SIZE A1

This drawing shall only be used for the purpose of this project. The signing of this title block confirms the design and drafting of this project have been prepared and checked in accordance with the Alliance quality assurance system to ISO 9001. Printed copies of this document are UNCONTROLLED. Do not scale from this drawing

Designed	EDi	Checked	CBe
Drawn	PMi	Checked	
Approved			
Date		Approver Signature	

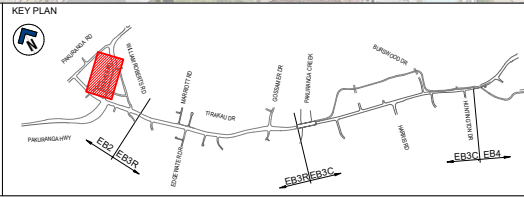

AUCKLAND MANUKAU EASTERN TRANSPORT INITIATIVE
EASTERN BUSWAY ALLIANCE
(PAKURANGA TO BOTANY)

Drawing Status	
Horizontal Datum	NZGD 2000 MOUNT EDEN CIRCUIT
Vertical Datum	2016 NEW ZEALAND
A1 SCALE	1:500
A3 SCALE	

Design Package		Consenting Package	
Drawing Title		Landscape, Ecological & Arboricultural Mitigation Plan	
Drawing Number		EB-2-D-2-UD-DG-000125	
Revision		A	

ORIGINAL IN COLOUR

Filename: B:\11\360\1\CHAPAC (NZL) 6064113-Eastern Busway 23\EB-23-UD-MD-00-Landscape Model_Consenting.mxd



LEGEND:

■ EB2	Landscape Mitigation Planting	● 45L TREES
■ EB3R	Landscape Mitigation Planting	● 80L TREES
■	Ecological Mitigation Planting	● 160L TREES
■	Ecological Mitigation Planting - SW Outfalls	
■	Maintenance Bays	
■	Concrete/ Basalt rock	
■	Grass	


PACKAGE NO. NOT FOR CONSTRUCTION

ORIGINAL SIZE A1

This drawing shall only be used for the purpose of this project. The signing of this title block confirms the design and drafting of this project have been prepared and checked in accordance with the Alliance quality assurance system to ISO 9001. Printed copies of this document are UNCONTROLLED. Do not scale from this drawing

Designed	EDi	Checked	CBe
Drawn	PMi	Checked	
Approved			
Date	Approver Signature		

Scale Bar

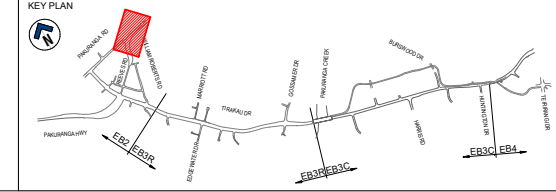

AUCKLAND MANUKAU EASTERN TRANSPORT INITIATIVE
EASTERN BUSWAY ALLIANCE
(PAKURANGA TO BOTANY)

Drawing Status	
Horizontal Datum	NZGD 2000 MOUNT EDEN CIRCUIT
Vertical Datum	2016 NEW ZEALAND
A1 SCALE	1:500
A3 SCALE	

Design Package	
Consenting Package	
Drawing Title	
Landscape, Ecological & Arboricultural Mitigation Plan	
Drawing Number	EB-2-D-2-UD-DG-000131
Revision	A

ORIGINAL IN COLOUR

Filename: B:\1_360\CI\APAC (NZ) \6064113-Eastern Busway 23\EB-23-UD-MD-00-Landscape Model_Consenting.mxd



LEGEND:


■	EB2 Landscape Mitigation Planting	●	45L TREES
■	EB3R Landscape Mitigation Planting	●	80L TREES
■	Ecological Mitigation Planting	●	160L TREES
■	Ecological Mitigation Planting - SW Outfalls		
■	Maintenance Bays		
■	Concrete/ Basalt rock		
■	Grass		

PACKAGE NO. NOT FOR CONSTRUCTION

ORIGINAL SIZE A1

This drawing shall only be used for the purpose of this project. The signing of this title block confirms the design and drafting of this project have been prepared and checked in accordance with the Alliance quality assurance system to ISO 9001. Printed copies of this document are UNCONTROLLED. Do not scale from this drawing

Designed	EDi	Checked	CBe
Drawn	PMi	Checked	
Approved			
Date	Approver Signature		

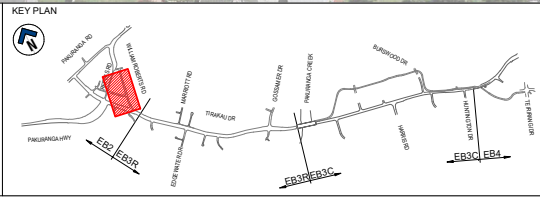

AUCKLAND MANUKAU EASTERN TRANSPORT INITIATIVE
EASTERN BUSWAY ALLIANCE
(PAKURANGA TO BOTANY)

Drawing Status	
Horizontal Datum	NZGD 2000 MOUNT EDEN CIRCUIT
Vertical Datum	2016 NEW ZEALAND
A1 SCALE	1:500
A3 SCALE	

Design Package		Consenting Package	
Drawing Title		Landscape, Ecological & Arboricultural Mitigation Plan	
Drawing Number		EB-2-D-2-UD-DG-000132	
Revision		A	

ORIGINAL IN COLOUR

Filename: BH1_360/CI/APAC (NZ) 6064113-Eastern Busway 23AEB-23-UD-MD-00-Landscape Model_Consenting.mxd



- LEGEND:**
- EB2 Landscape Mitigation Planting
 - EB3R Landscape Mitigation Planting
 - Ecological Mitigation Planting
 - Ecological Mitigation Planting - SW Outfalls
 - Maintenance Bays
 - Concrete/ Basalt rock
 - Grass
- 45L TREES
 - 80L TREES
 - 160L TREES


PACKAGE NO. _____

NOT FOR CONSTRUCTION

ORIGINAL SIZE **A1**

This drawing shall only be used for the purpose of this project. The signing of this title block confirms the design and drafting of this project have been prepared and checked in accordance with the Alliance quality assurance system to ISO 9001. Printed copies of this document are UNCONTROLLED. Do not scale from this drawing

Designed	EDi	Checked	CBe
Drawn	PMi	Checked	
Approved			
Date	Approver Signature		

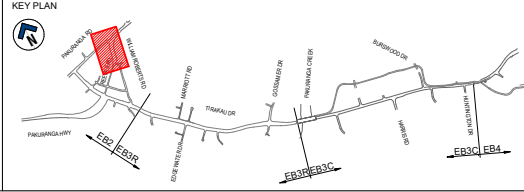


AUCKLAND MANUKAU EASTERN TRANSPORT INITIATIVE
EASTERN BUSWAY ALLIANCE
(PAKURANGA TO BOTANY)

Drawing Status	
Horizontal Datum	NZGD 2000 MOUNT EDEN CIRCUIT
Vertical Datum	2016 NEW ZEALAND
A1 SCALE	1:500
A3 SCALE	

Design Package		Consenting Package	
Drawing Title		Landscape, Ecological & Arboricultural Mitigation Plan	
Drawing Number		EB-D-2-3-UD-DG-000101	
Revision		A	

ORIGINAL IN COLOUR

Filename: BM_360/CIAPAC (NZ) 6064113-Eastern Busway 23-EB-23-UD-MD-00-Landscape Model_Consenting.mxd

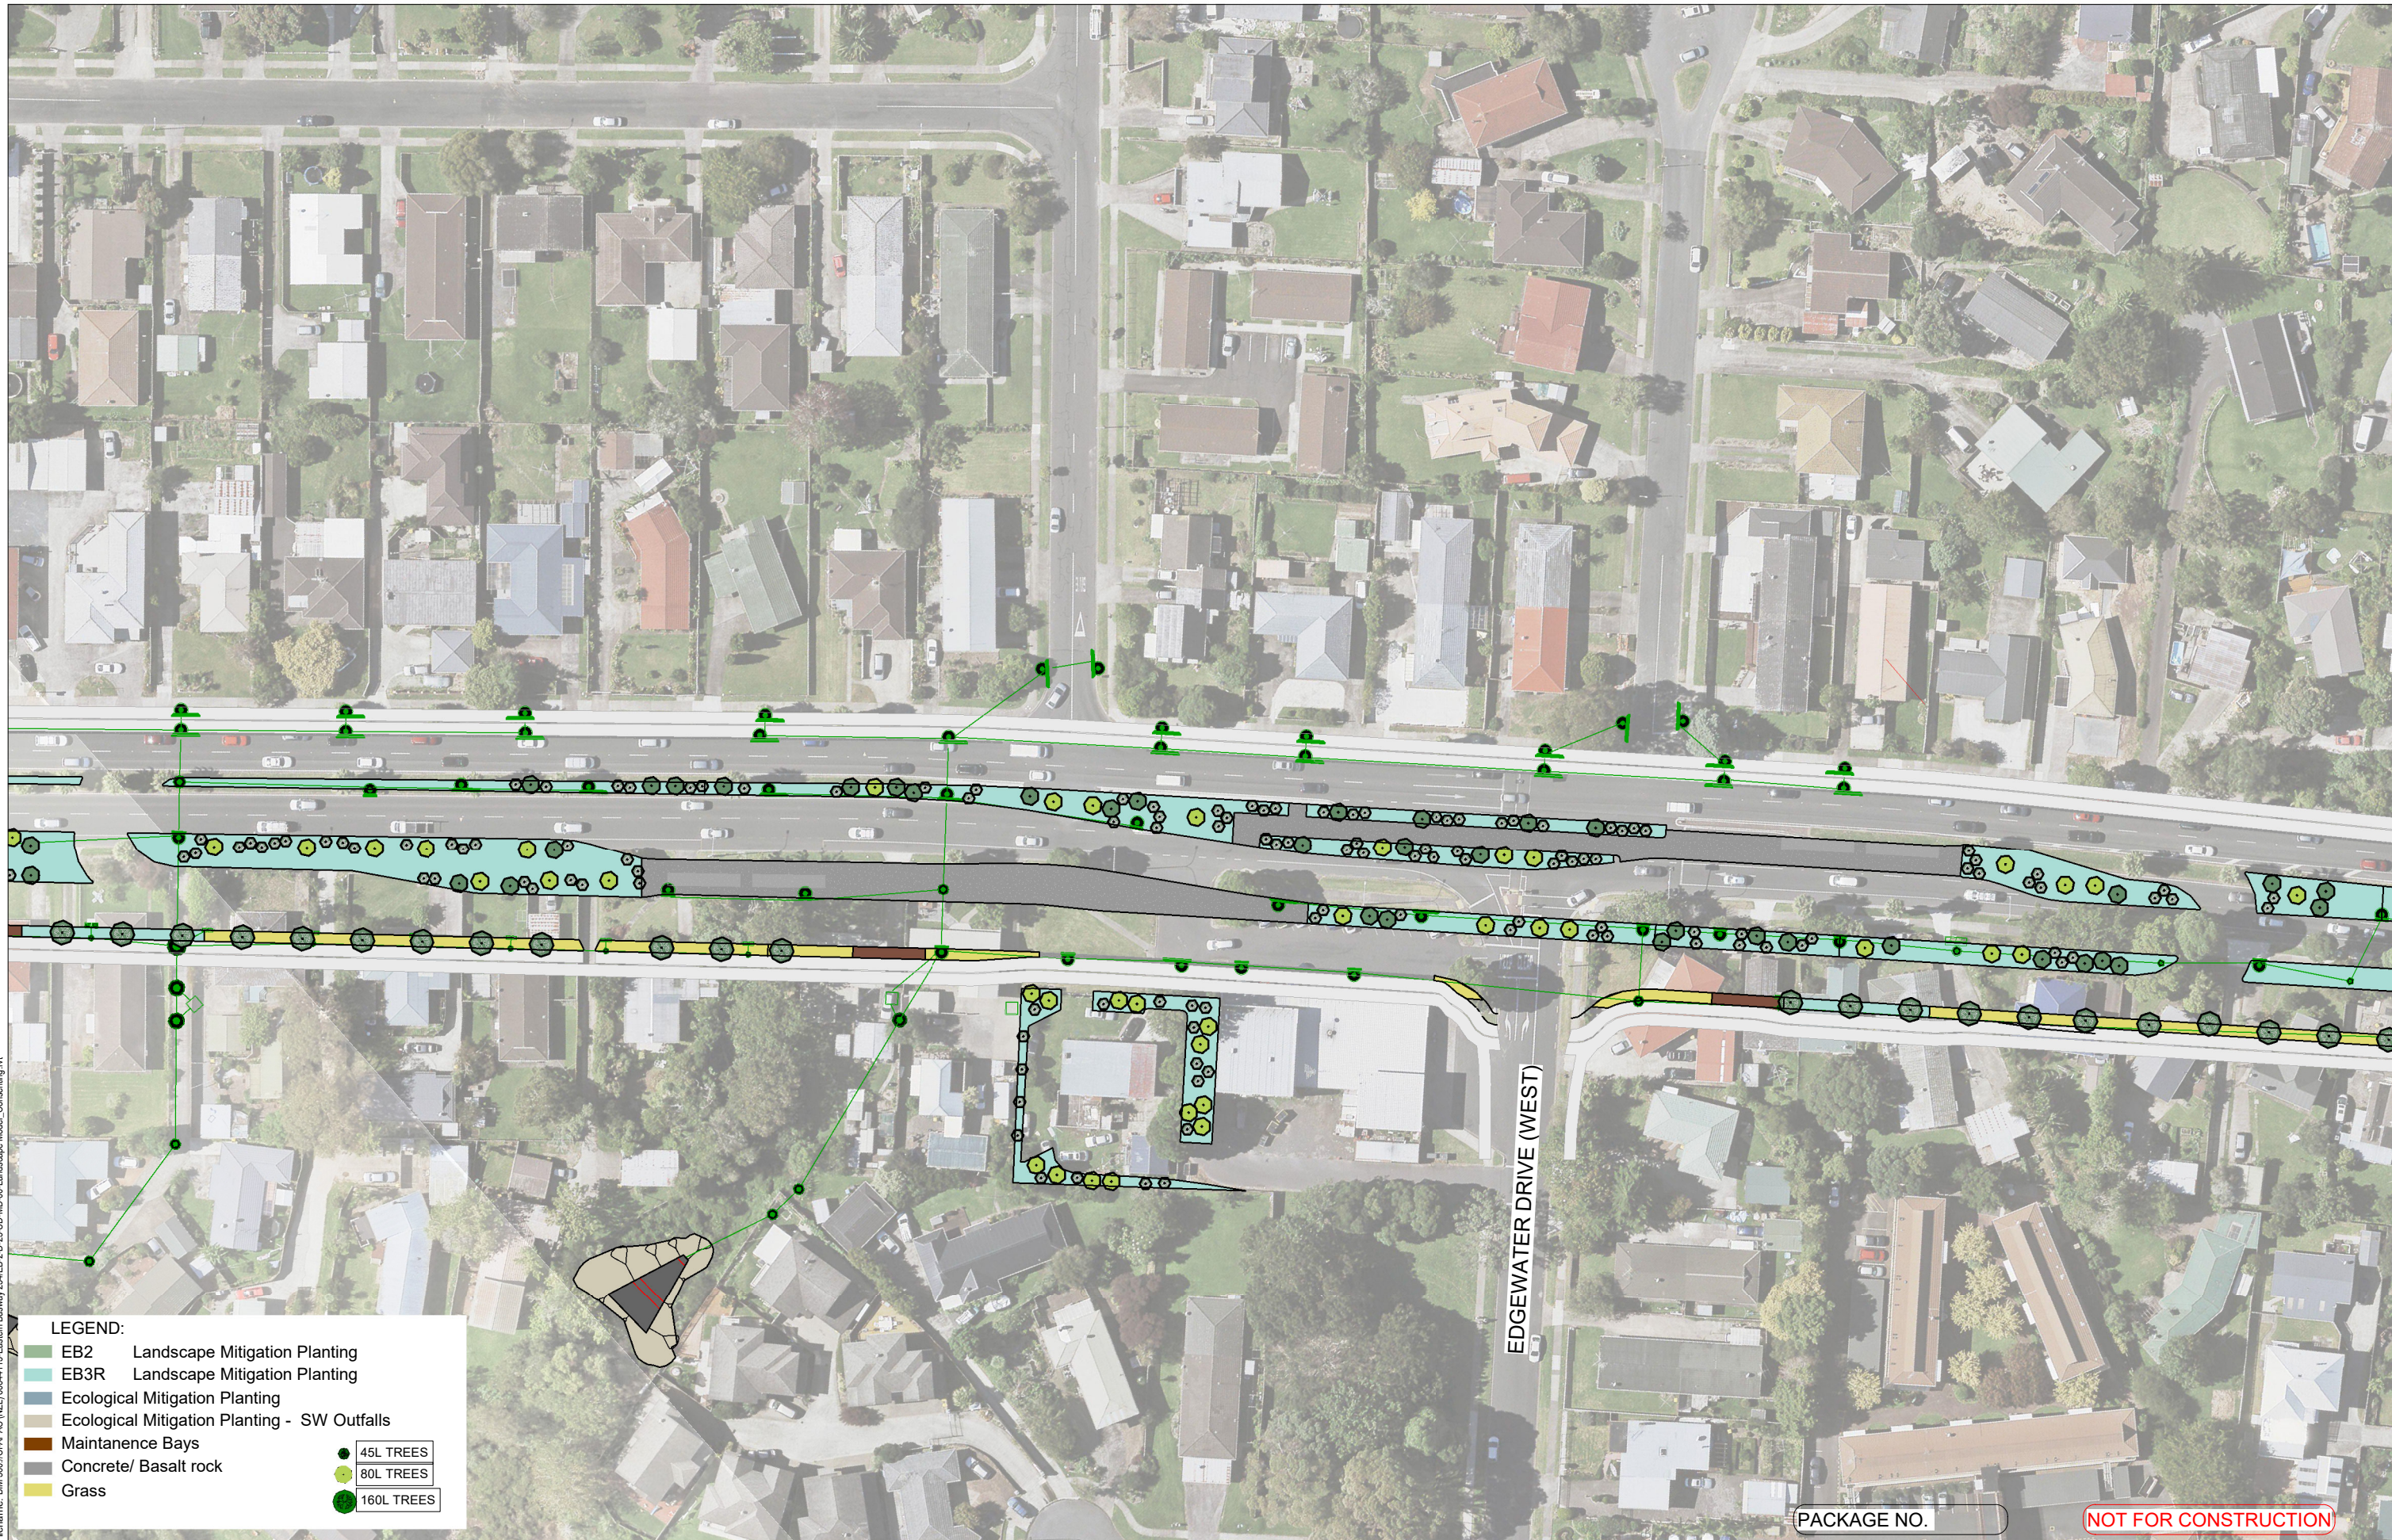

LEGEND:

- EB2 Landscape Mitigation Planting
- EB3R Landscape Mitigation Planting
- Ecological Mitigation Planting
- Ecological Mitigation Planting - SW Outfalls
- Maintenance Bays
- Concrete/ Basalt rock
- Grass
- 45L TREES
- 80L TREES
- 160L TREES

PACKAGE NO. _____

NOT FOR CONSTRUCTION

ORIGINAL SIZE A1

This drawing shall only be used for the purpose of this project. The signing of this title block confirms the design and drafting of this project have been prepared and checked in accordance with the Alliance quality assurance system to ISO 9001. Printed copies of this document are UNCONTROLLED. Do not scale from this drawing

Designed	EDi	Checked	CBe
Drawn	PMi	Checked	
Approved			
Date		Approver Signature	



**AUCKLAND MANUKAU EASTERN TRANSPORT INITIATIVE
EASTERN BUSWAY ALLIANCE
(PAKURANGA TO BOTANY)**

Drawing Status		Design Package	
Horizontal Datum		Drawing Title	
NZGD 2000 MOUNT EDEN CIRCUIT		Landscape, Ecological & Arboricultural Mitigation Plan	
Vertical Datum			
2016 NEW ZEALAND		Drawing Number	
A1 SCALE	1:500	A3 SCALE	

Consenting Package	
Revision	
	A

ORIGINAL IN COLOUR

EB-2-D-3-UD-DG-000102

Filename: B:\360\CHAPAC (NZ) 6064113-Eastern Busway 23\EB-23-UD-MD-00-Landscape Model_Consenting.mxd



- LEGEND:**
- EB2 Landscape Mitigation Planting
 - EB3R Landscape Mitigation Planting
 - Ecological Mitigation Planting
 - Ecological Mitigation Planting - SW Outfalls
 - Maintenance Bays
 - Concrete/ Basalt rock
 - Grass
- 45L TREES
 - 80L TREES
 - 160L TREES


PACKAGE NO. _____

NOT FOR CONSTRUCTION

ORIGINAL SIZE A1

This drawing shall only be used for the purpose of this project. The signing of this title block confirms the design and drafting of this project have been prepared and checked in accordance with the Alliance quality assurance system to ISO 9001. Printed copies of this document are UNCONTROLLED. Do not scale from this drawing

Designed	EDi	Checked	CBe
Drawn	PMi	Checked	
Approved			
Date		Approver Signature	

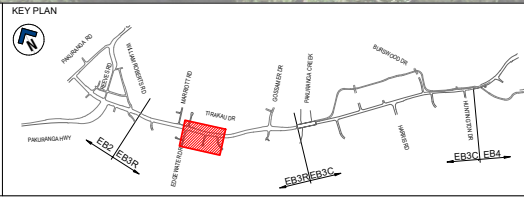

**AUCKLAND MANUKAU EASTERN TRANSPORT INITIATIVE
EASTERN BUSWAY ALLIANCE
(PAKURANGA TO BOTANY)**

Drawing Status		Design Package	
Horizontal Datum NZGD 2000 MOUNT EDEN CIRCUIT		Drawing Title Landscape, Ecological & Arboricultural Mitigation Plan	
Vertical Datum 2016 NEW ZEALAND		Revision	
A1 SCALE 1:500	A3 SCALE	Drawing Number EB-2-D-3-UD-DG-000103	Revision A

Consenting Package	
Landscape, Ecological & Arboricultural Mitigation Plan	
Drawing Number EB-2-D-3-UD-DG-000103	
Revision A	

ORIGINAL IN COLOUR

Filename: BH_360/CIAPAC (NZ) 6064113-Eastern Busway 23-EB-2D-23-UD-MD-00-Landscape Model_Consenting.mxd



LEGEND:

■ EB2	Landscape Mitigation Planting
■ EB3R	Landscape Mitigation Planting
■	Ecological Mitigation Planting
■	Ecological Mitigation Planting - SW Outfalls
■	Maintenance Bays
■	Concrete/ Basalt rock
■	Grass


●	45L TREES
●	80L TREES
●	160L TREES

PACKAGE NO. NOT FOR CONSTRUCTION

ORIGINAL SIZE A1

This drawing shall only be used for the purpose of this project. The signing of this title block confirms the design and drafting of this project have been prepared and checked in accordance with the Alliance quality assurance system to ISO 9001. Printed copies of this document are UNCONTROLLED. Do not scale from this drawing

Designed	EDi	Checked	CBe
Drawn	PMi	Checked	
Approved			
Date	Approver Signature		

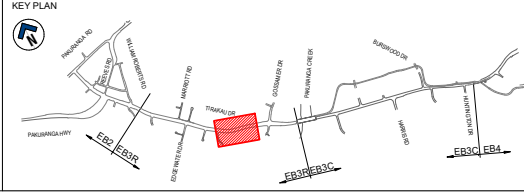

AUCKLAND MANUKAU EASTERN TRANSPORT INITIATIVE
EASTERN BUSWAY ALLIANCE
(PAKURANGA TO BOTANY)

Drawing Status	
Horizontal Datum	NZGD 2000 MOUNT EDEN CIRCUIT
Vertical Datum	2016 NEW ZEALAND
A1 SCALE	1:500
A3 SCALE	

Design Package	
Consenting Package	
Drawing Title	
Landscape, Ecological & Arboricultural Mitigation Plan	
Drawing Number	EB-2-D-3-UD-DG-000104
Revision	A

ORIGINAL IN COLOUR

Filename: BH_360/CI/APAC (NZL) 6064113-Eastern Busway 23-EB-23-UD-MD-00-Landscape Model_Consenting.mxd



LEGEND:

- EB2 Landscape Mitigation Planting
- EB3R Landscape Mitigation Planting
- Ecological Mitigation Planting
- Ecological Mitigation Planting - SW Outfalls
- Maintenance Bays
- Concrete/ Basalt rock
- Grass

● 45L TREES

● 80L TREES

● 160L TREES

POTENTIAL LIZARD RELOCATION ZONE


PACKAGE NO. _____

NOT FOR CONSTRUCTION

ORIGINAL SIZE A1

This drawing shall only be used for the purpose of this project. The signing of this title block confirms the design and drafting of this project have been prepared and checked in accordance with the Alliance quality assurance system to ISO 9001. Printed copies of this document are UNCONTROLLED. Do not scale from this drawing

Designed	EDi	Checked	CBe
Drawn	PMi	Checked	
Approved			
Date	Approver Signature		

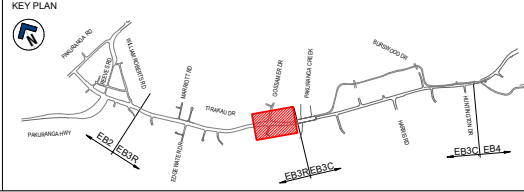

AUCKLAND MANUKAU EASTERN TRANSPORT INITIATIVE
EASTERN BUSWAY ALLIANCE
(PAKURANGA TO BOTANY)

Drawing Status	
Horizontal Datum	
NZGD 2000 MOUNT EDEN CIRCUIT	
Vertical Datum	
2016 NEW ZEALAND	
A1 SCALE 1:500	A3 SCALE

Consenting Package	
Drawing Title	
Landscape, Ecological & Arboricultural Mitigation Plan	
Drawing Number	Revision
EB-2-D-3-UD-DG-000105	A

ORIGINAL IN COLOUR